



Section
1 : 100

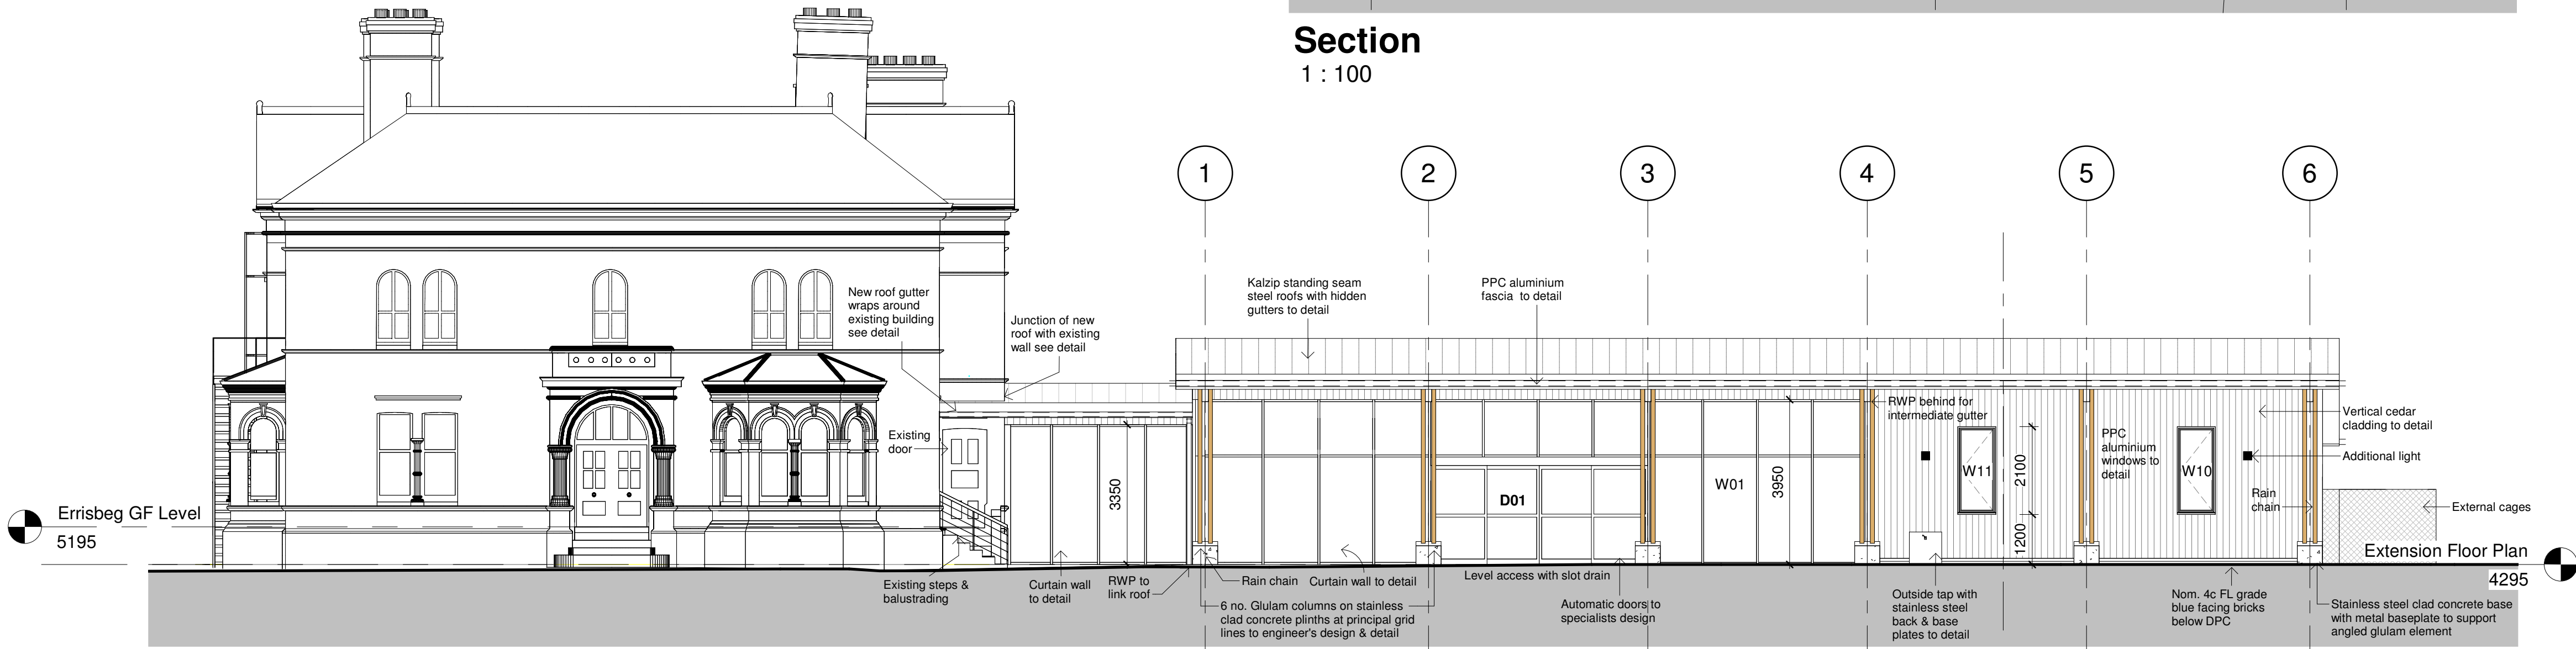

North West Elevation
1 : 100

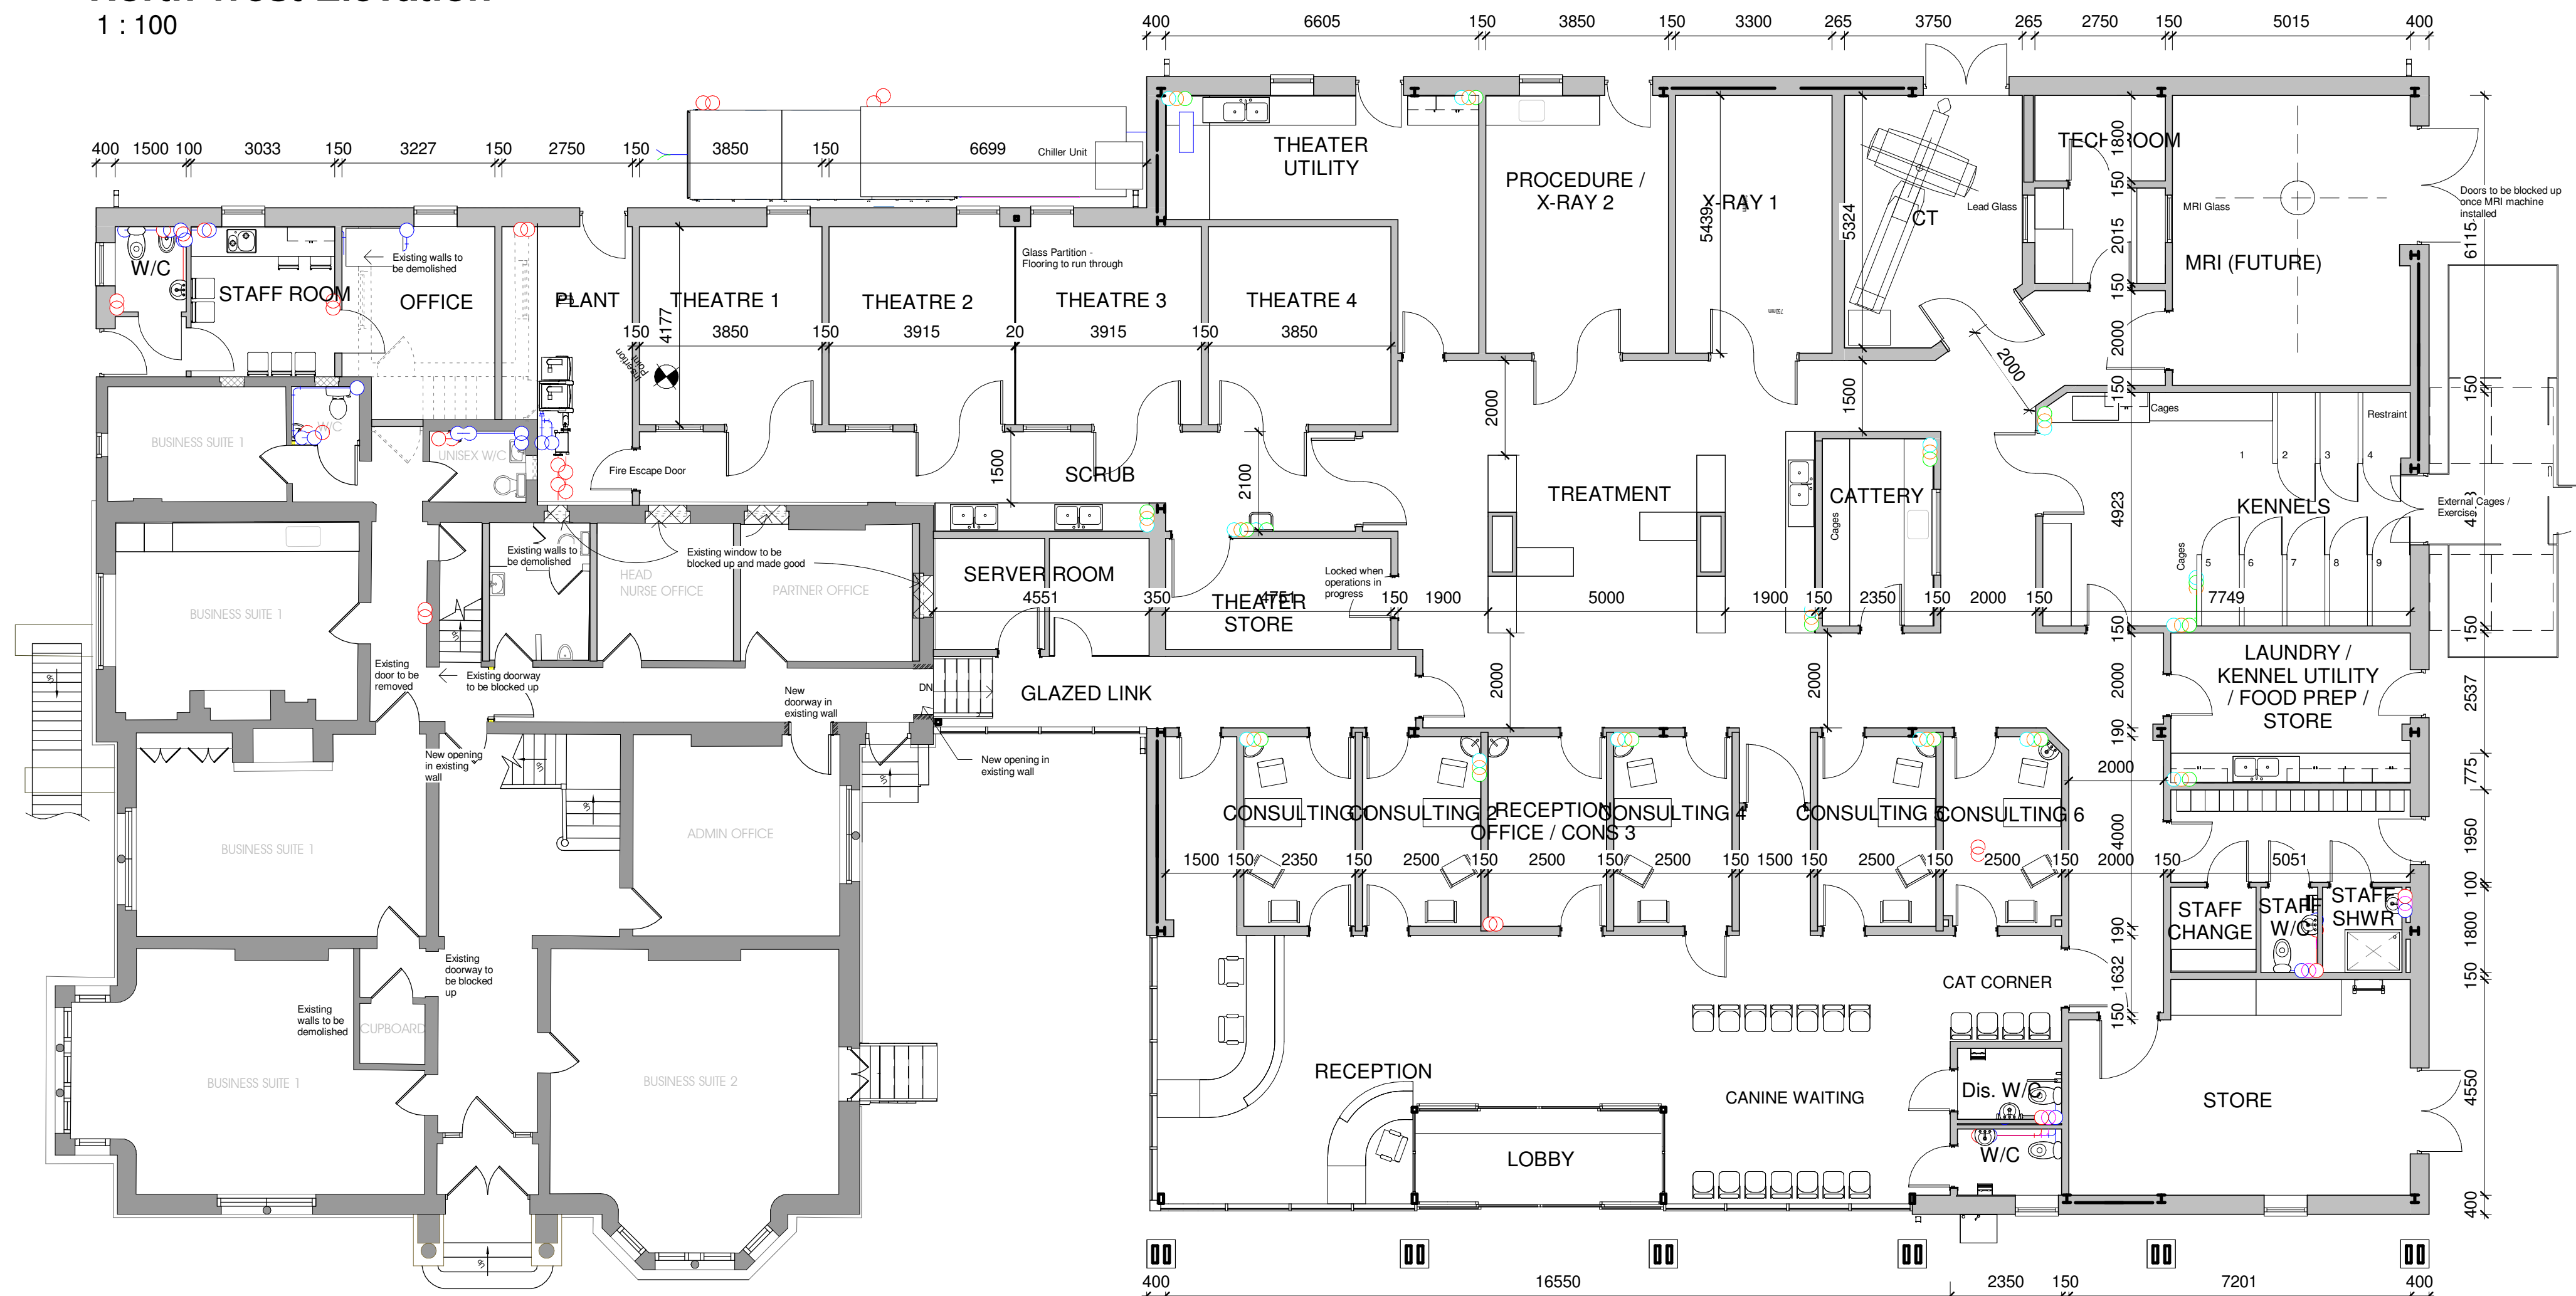

Ground Floor Plan
1 : 100

Revisions

urbandesigns

urban designs limited | suite 6 | anson court | hominglow street
burton upon trent | staffordshire | de14 1ng
t 01283 763763 f 07930 604427 e info@urban-designs.co.uk
www.urban-designs.co.uk

Drawing: **Ground Floor, Front Elevation and Section**

Client: **West Midlands Referrals**


Job: **Errisbeg House
Barton-under-Needwood
Staffordshire**

Scale (@ A1): **1 : 100**


Date: **January 2018**

Drawn By: **AR**


Drawing No. **2017_488_401**

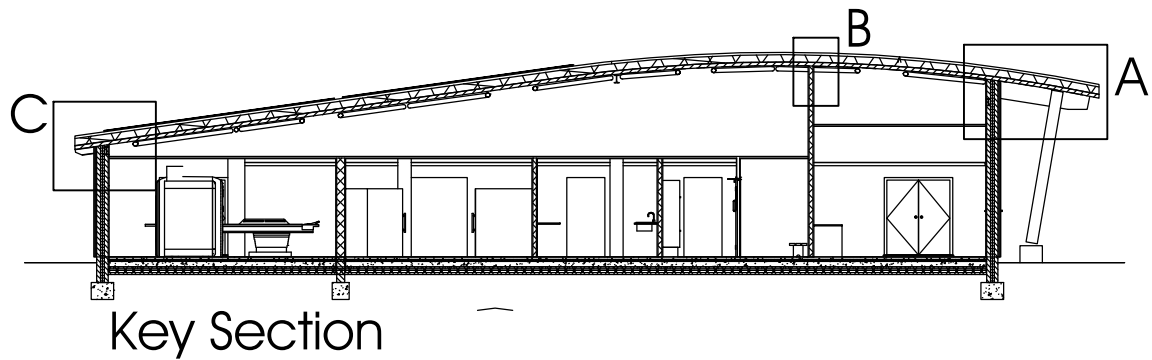

Key Section

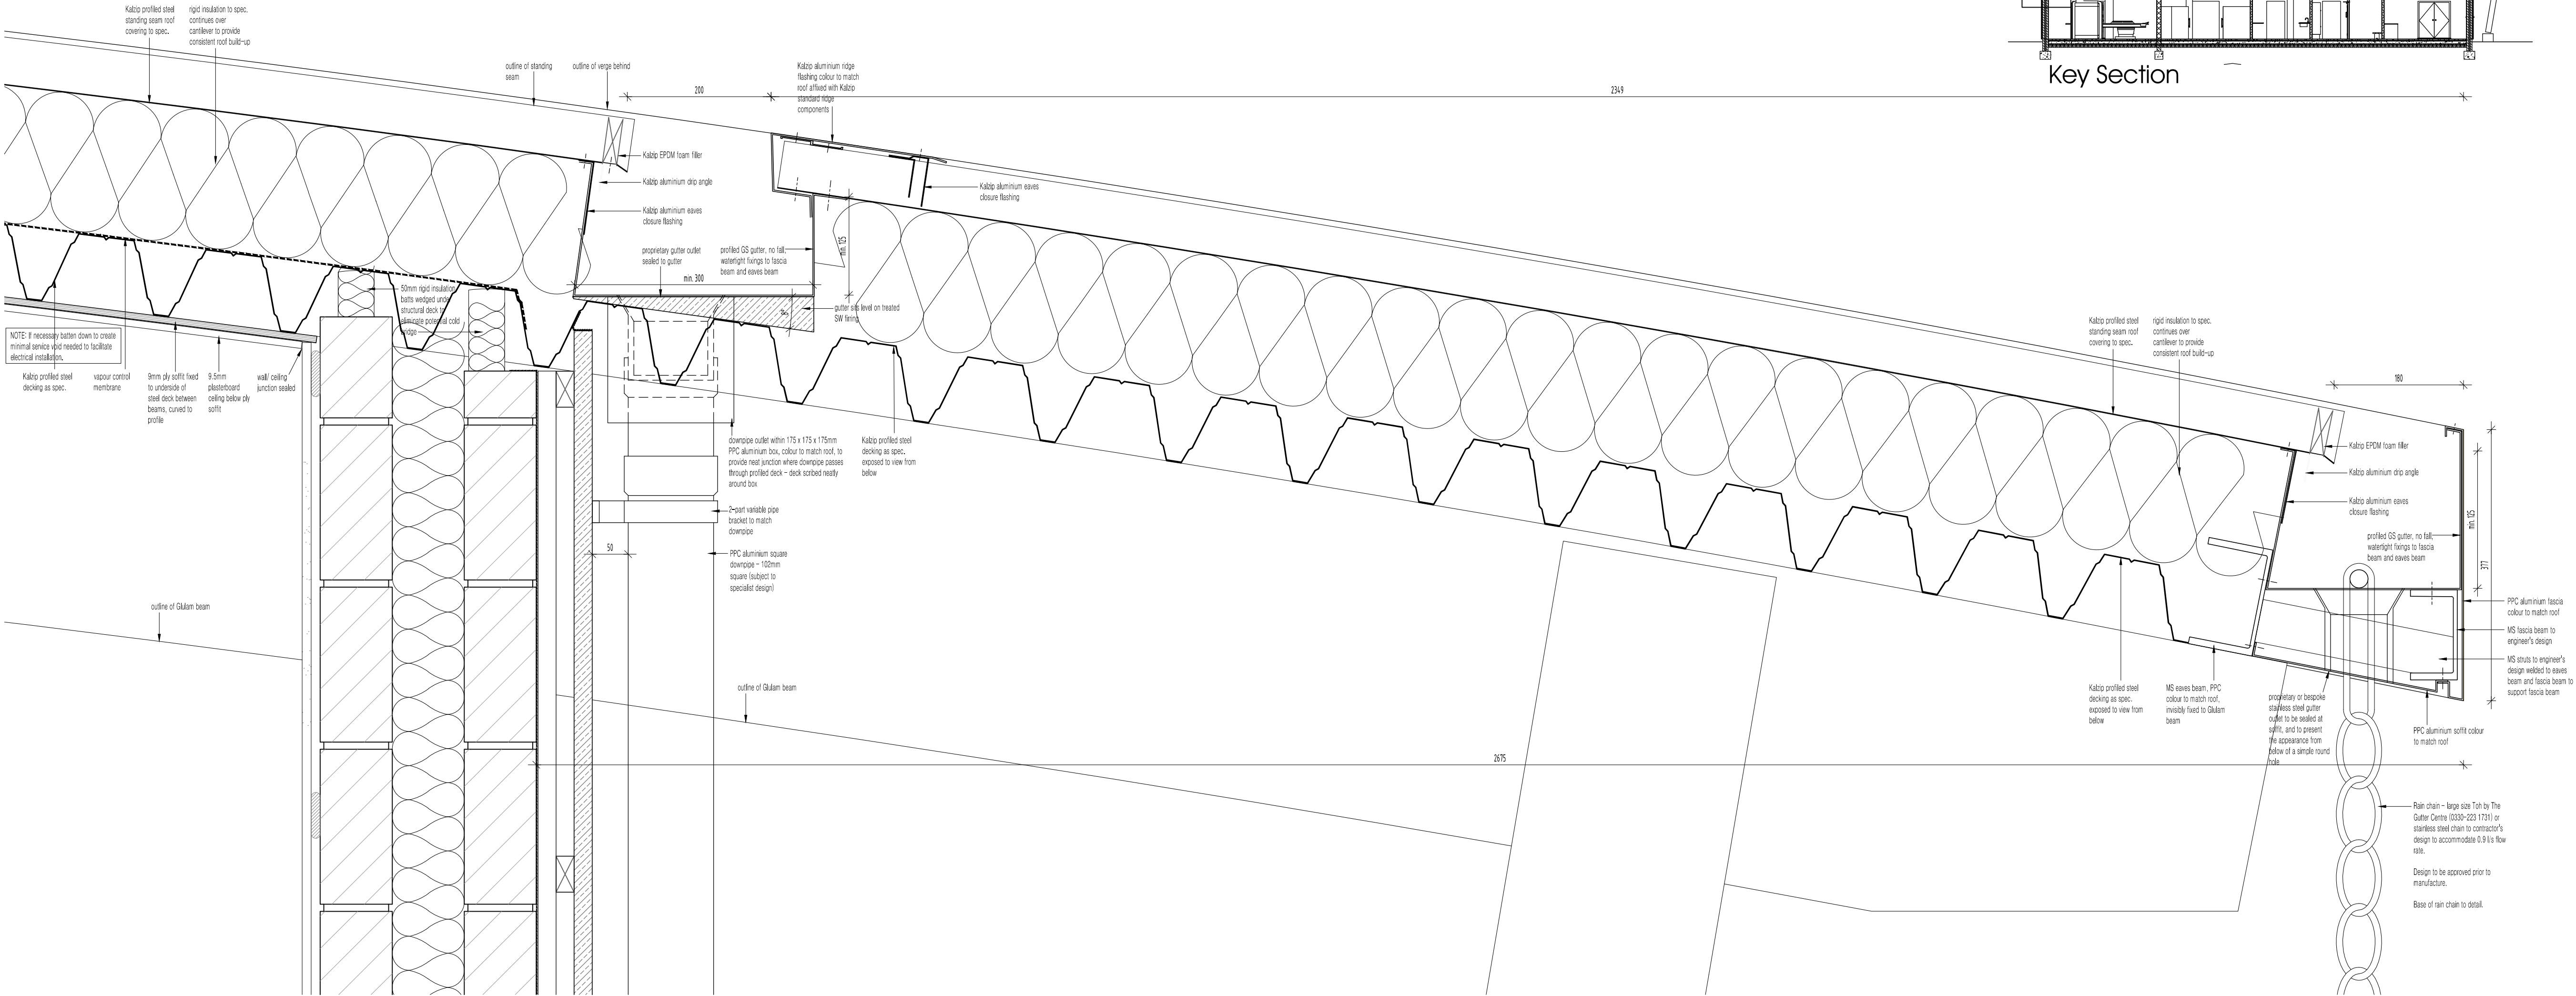


Typical Section A through Front Eaves

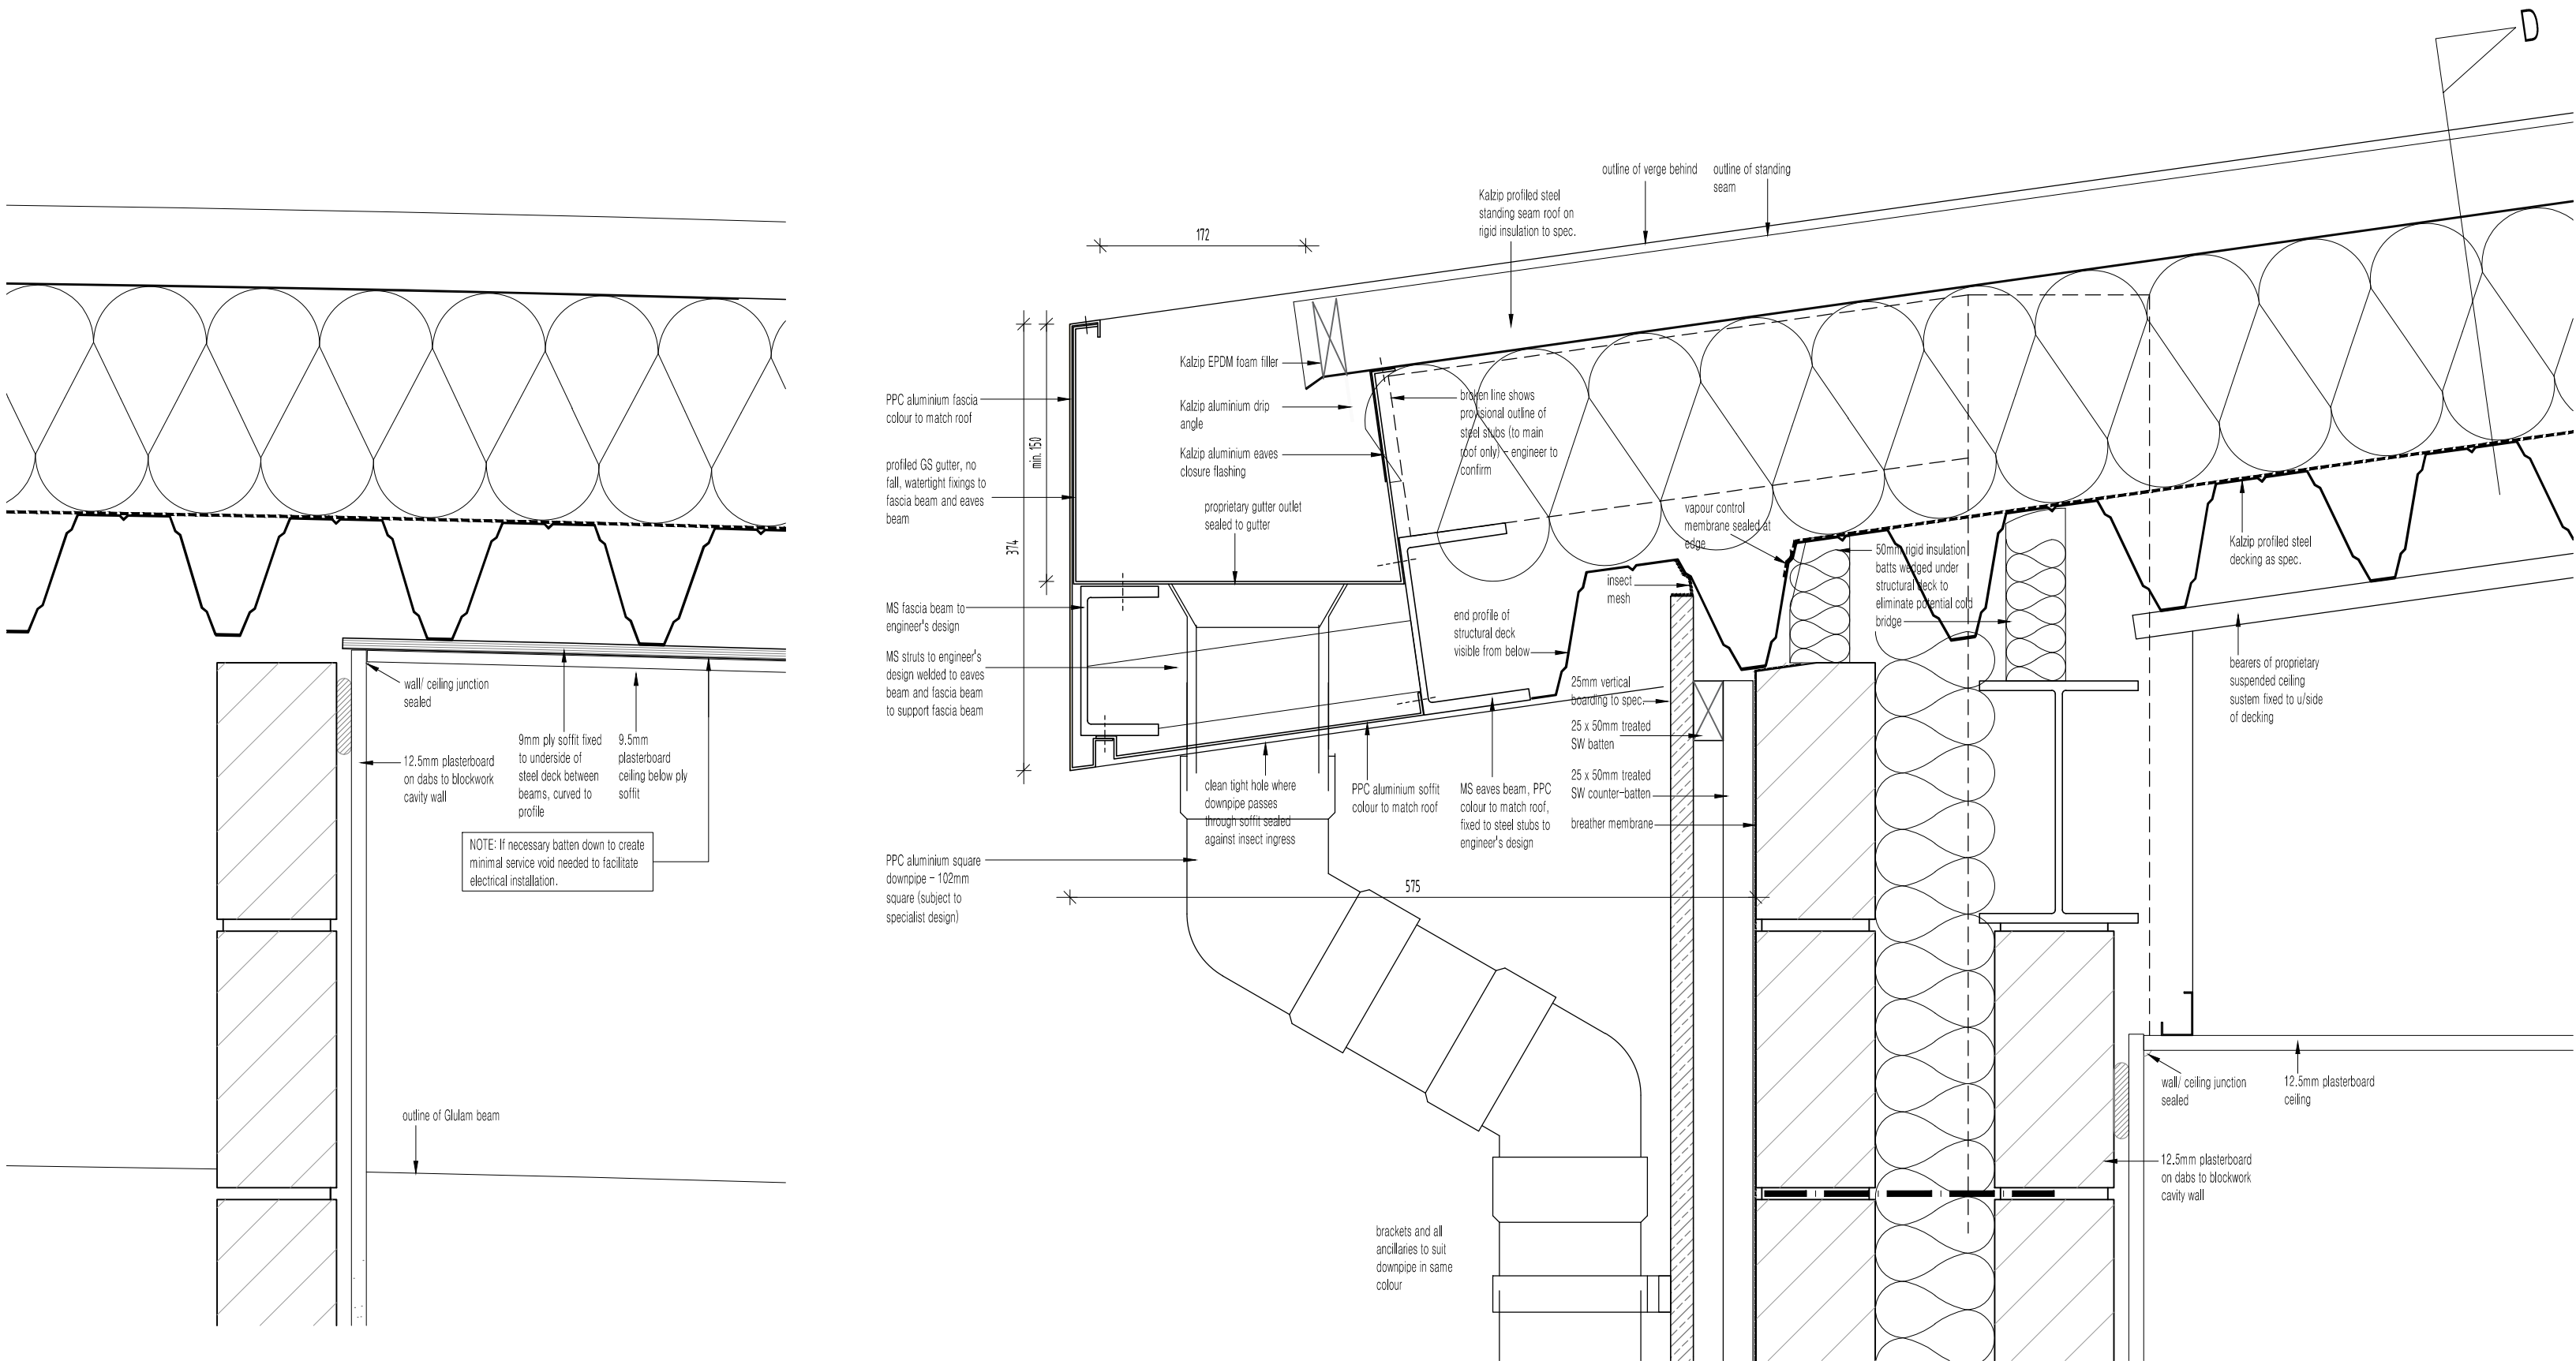

Typical Section B at Spine Wall

Typical Section C through Rear Eaves

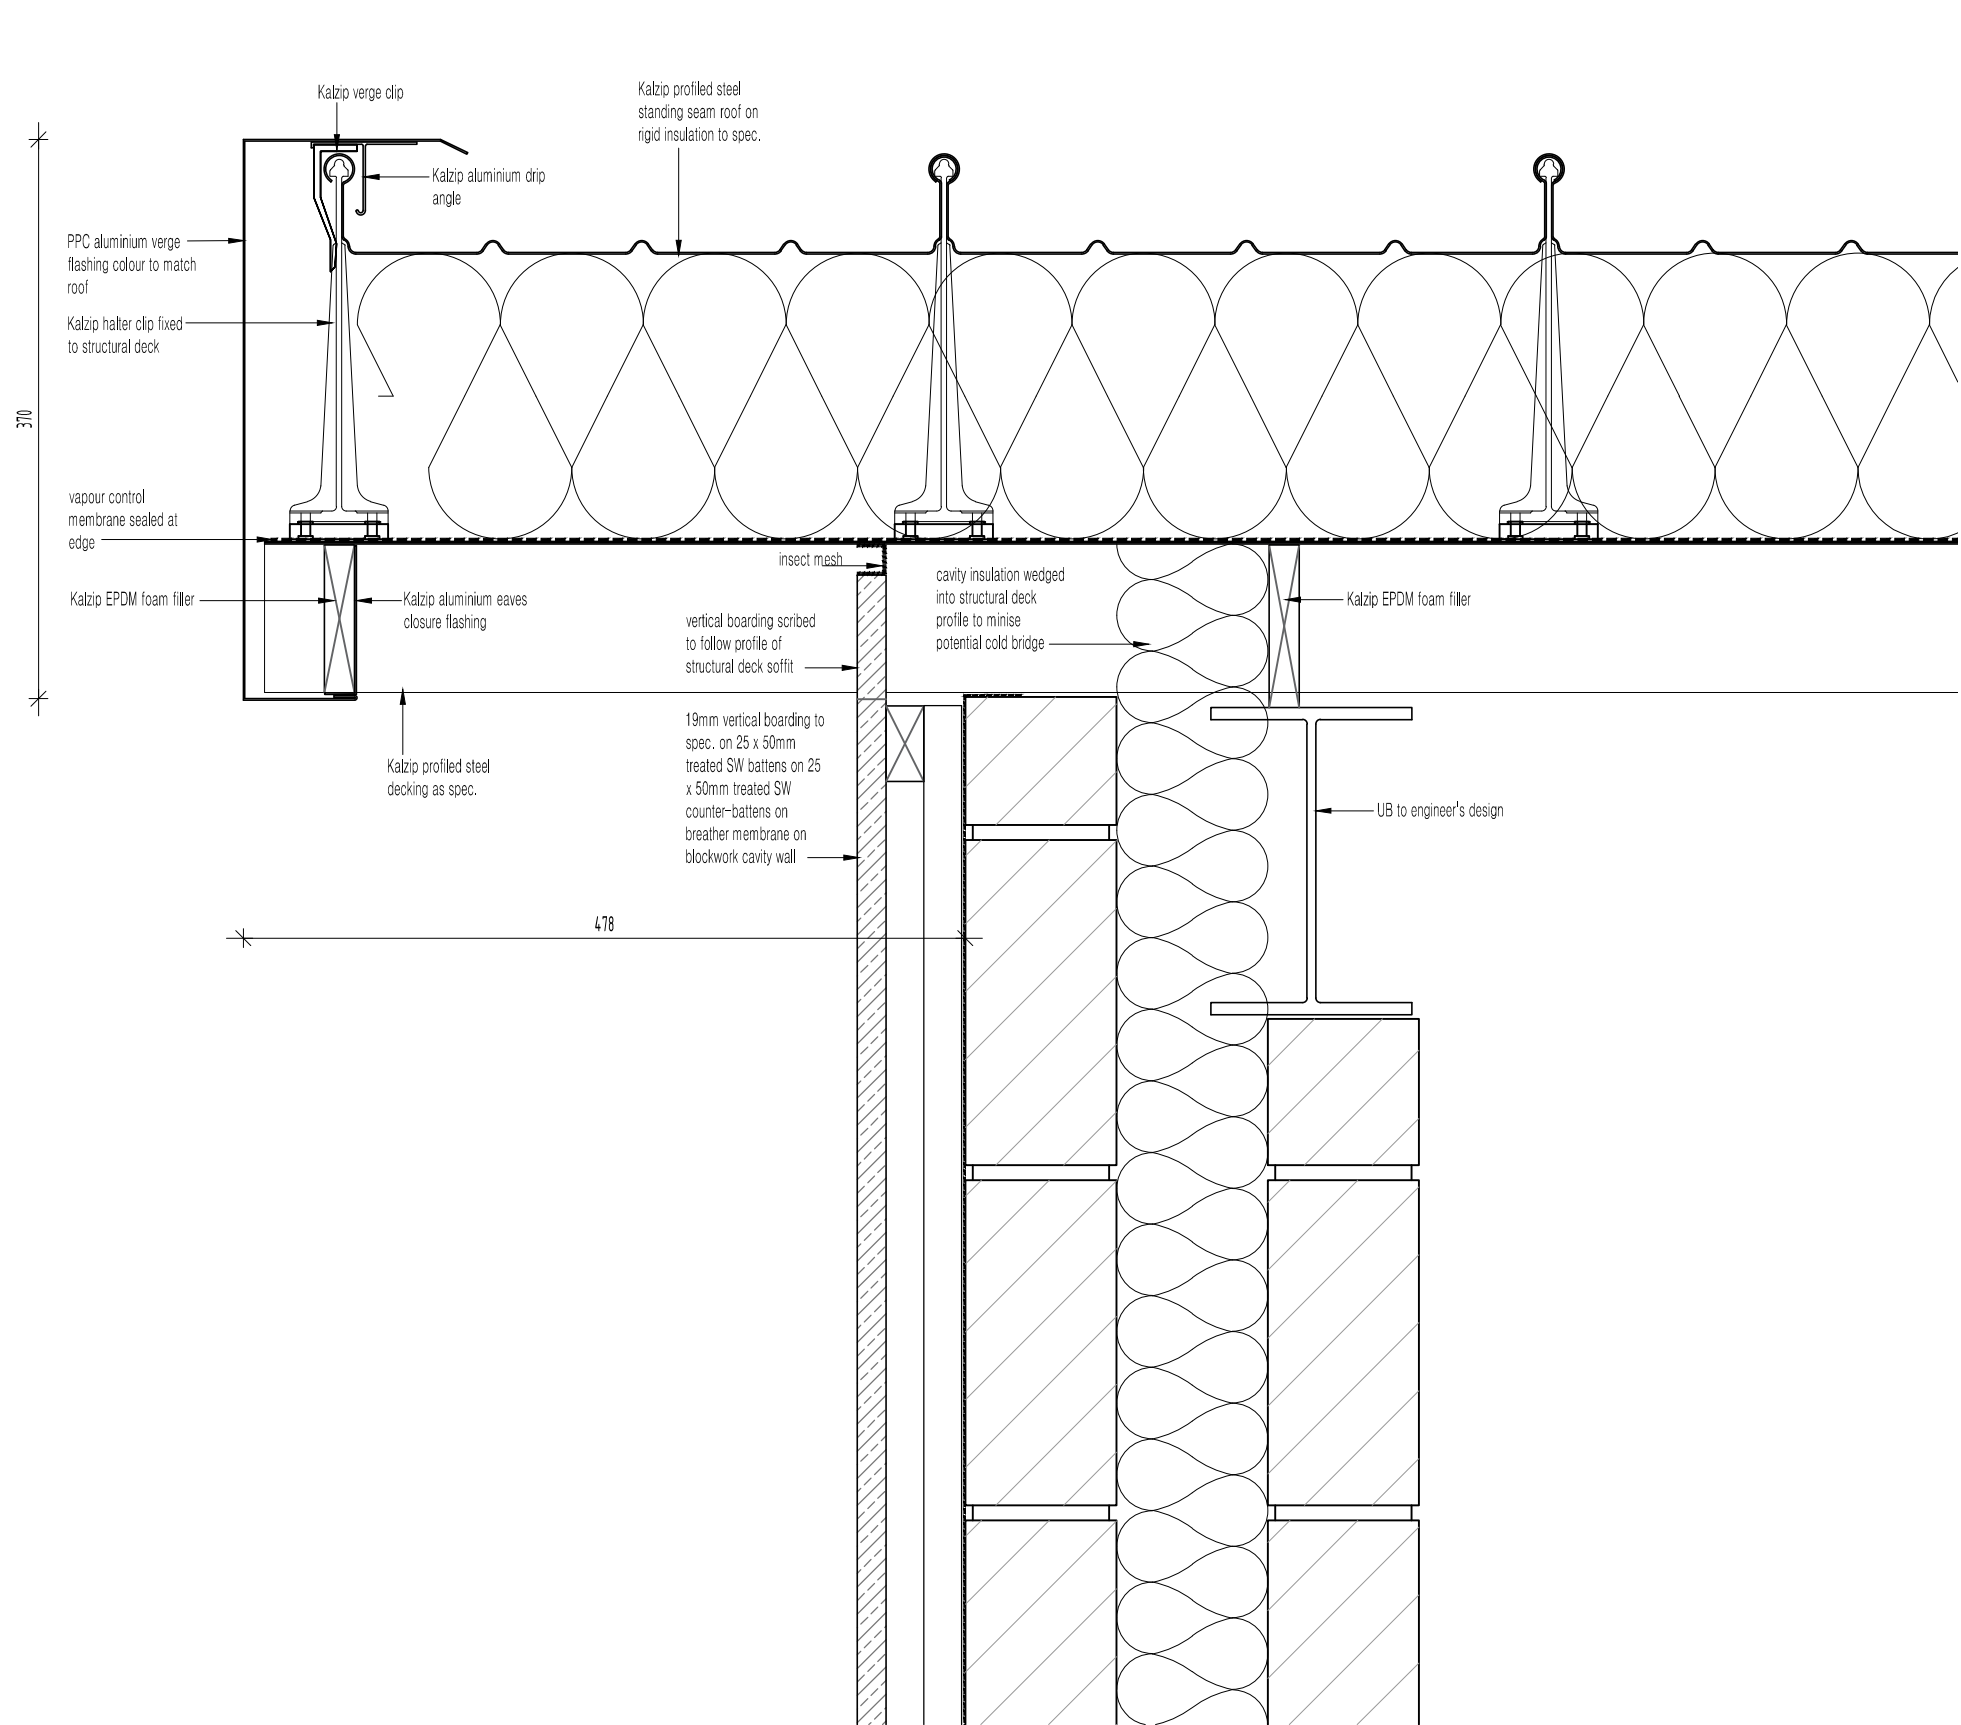

Typical Section D through Verge

Construction Issue
Tender Issue
Revisions

08.08.18
07.06.18

urbandesigns
urban designs limited | suite 6 | anson court | hominglow street
barton upon hearne | staffordshire | de14 1ng
t: 01283 763763 m: 07930 604427 f: 0845 0099 763
info@urban-designs.co.uk
www.urban-designs.co.uk

Drawing: Proposed Roof Details - Main Roof
Client: West Midlands Referrals
Job: Errisbeg House
Barton-under-Needwood
Staffordshire
DE13 8EB
Scale: 1:5 @ A1
Date: Apr 2018
Drawing No. CP

2017_488_202B