



East Elevation (Rear)
Scale: 1:200



- LEGEND**
- 1. Red Facing Brick
Type Ref: 4B1111
 - 2. Buff Facing Brick
Type Ref: 4B1111
 - 3. Receptor Panel - Colored Aluminium Fining
Type Ref: 4B1179
 - 4. Timber Cladding
Type Ref: 4B1120
 - 5a. Receptor Panel - Colored Aluminium Fining
Type Ref: 4B1120
 - 5b. Copper Curved Walling Cladding
Type Ref: 4B1120
 - 6. Glass Wall
Type Ref: 4B1120
 - 7. Perforated Metal with composite panel backing
Type Ref: 4B1120
 - 8. Perforated Metal Cladding
Type Ref: 4B1120
 - 9. Black Glass - Perforated Metal Cladding Sheet Fixed to Composite Panel
(Specified by Architect/Manufacturer)
Type Ref: 4B1120
 - 10. Perforated Metal without backing
Type Ref: 4B1120
 - 11. Timber Clad Vertical Fin supported by Secondary Structure
Type Ref: 4B1120
 - 12. Glass Louvered Panel
Type Ref: 4B1120
 - 13. Metal Sheet Backing
Type Ref: 4B1120
 - 14. Receptor Brick Panel
Type Ref: 4B1120

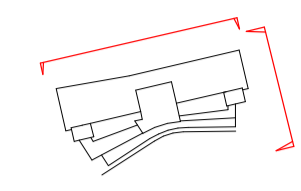


West Elevation (Front)
Scale: 1:200

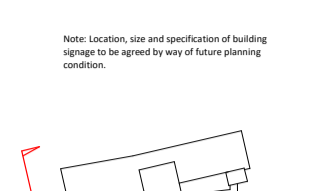

- LEGEND**
- 1. Red Facing Brick
Type Ref: 4B1111
 - 2. Buff Facing Brick
Type Ref: 4B1111
 - 3. Receptor Panel - Colored Aluminium Fining
Type Ref: 4B1179
 - 4. Timber Cladding
Type Ref: 4B1120
 - 5a. Receptor Panel - Colored Aluminium Fining
Type Ref: 4B1120
 - 5b. Copper Curved Walling Cladding
Type Ref: 4B1120
 - 6. Glass Wall
Type Ref: 4B1120
 - 7. Perforated Metal with composite panel backing
Type Ref: 4B1120
 - 8. Perforated Metal Cladding
Type Ref: 4B1120
 - 9. Black Glass - Perforated Metal Cladding Sheet Fixed to Composite Panel
(Specified by Architect/Manufacturer)
Type Ref: 4B1120
 - 10. Perforated Metal without backing
Type Ref: 4B1120
 - 11. Timber Clad Vertical Fin supported by Secondary Structure
Type Ref: 4B1120
 - 12. Glass Louvered Panel
Type Ref: 4B1120
 - 13. Metal Sheet Backing
Type Ref: 4B1120
 - 14. Receptor Brick Panel
Type Ref: 4B1120




North Elevation (Gas House Lane)
Scale: 1:200

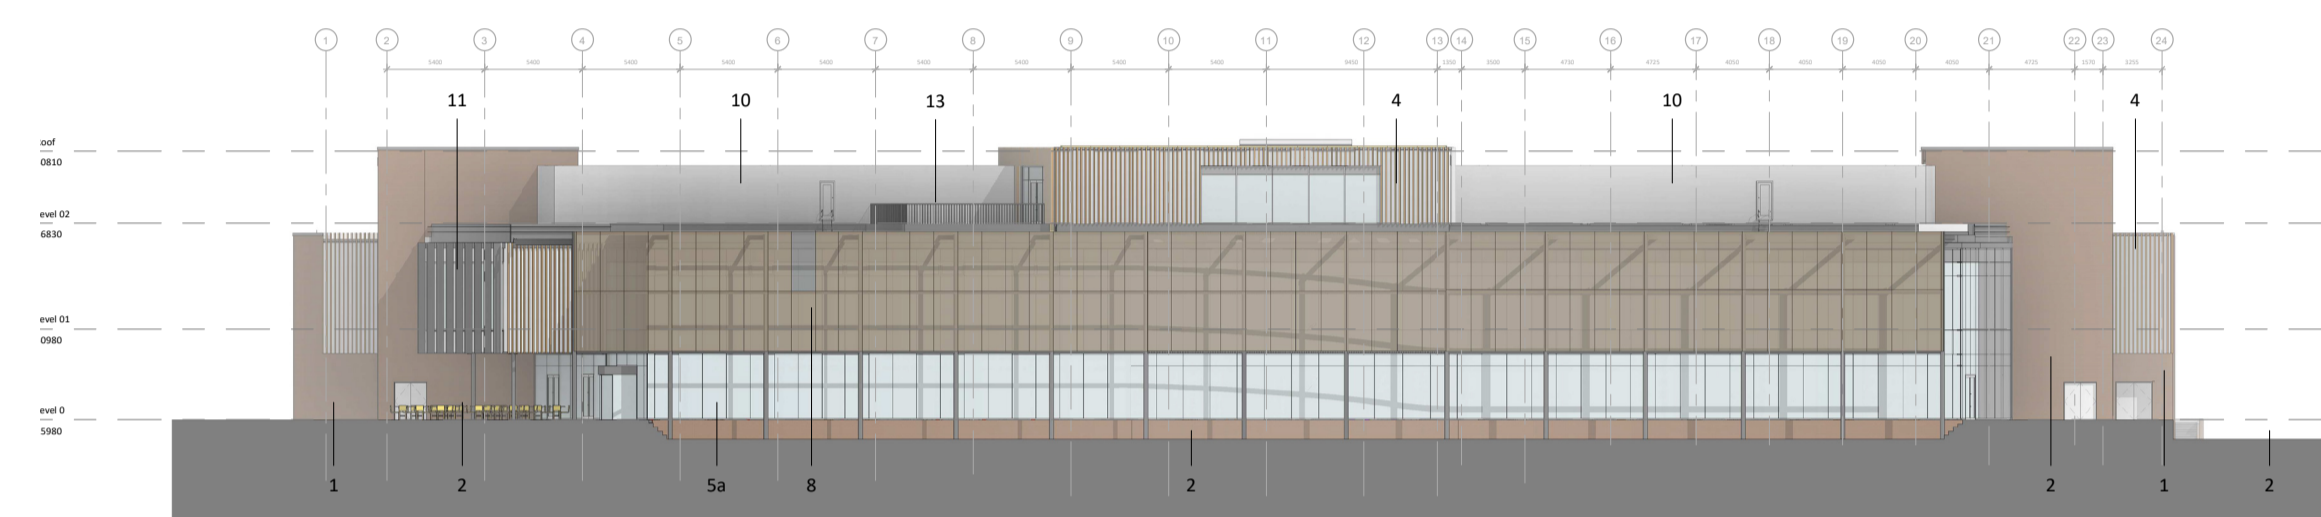


South Elevation
Scale: 1:200


Section 2

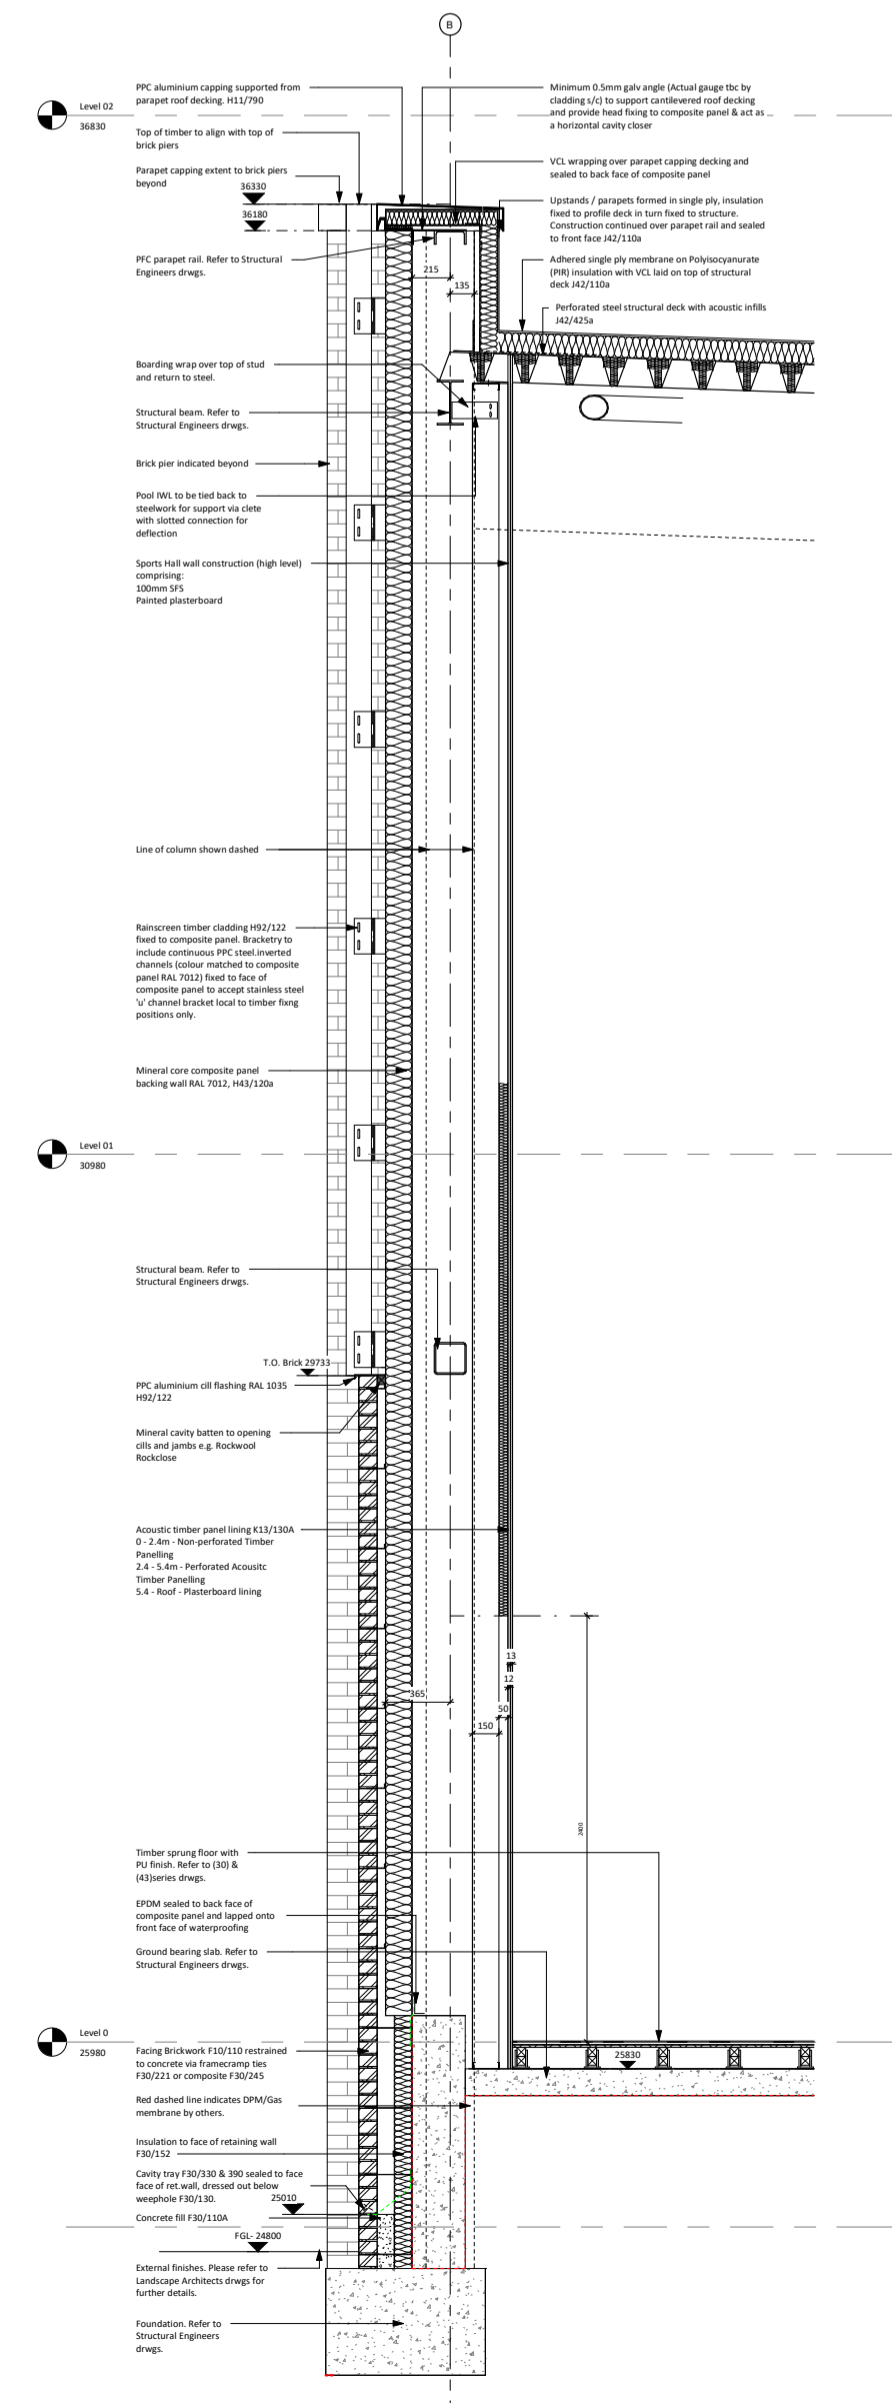


Section 4

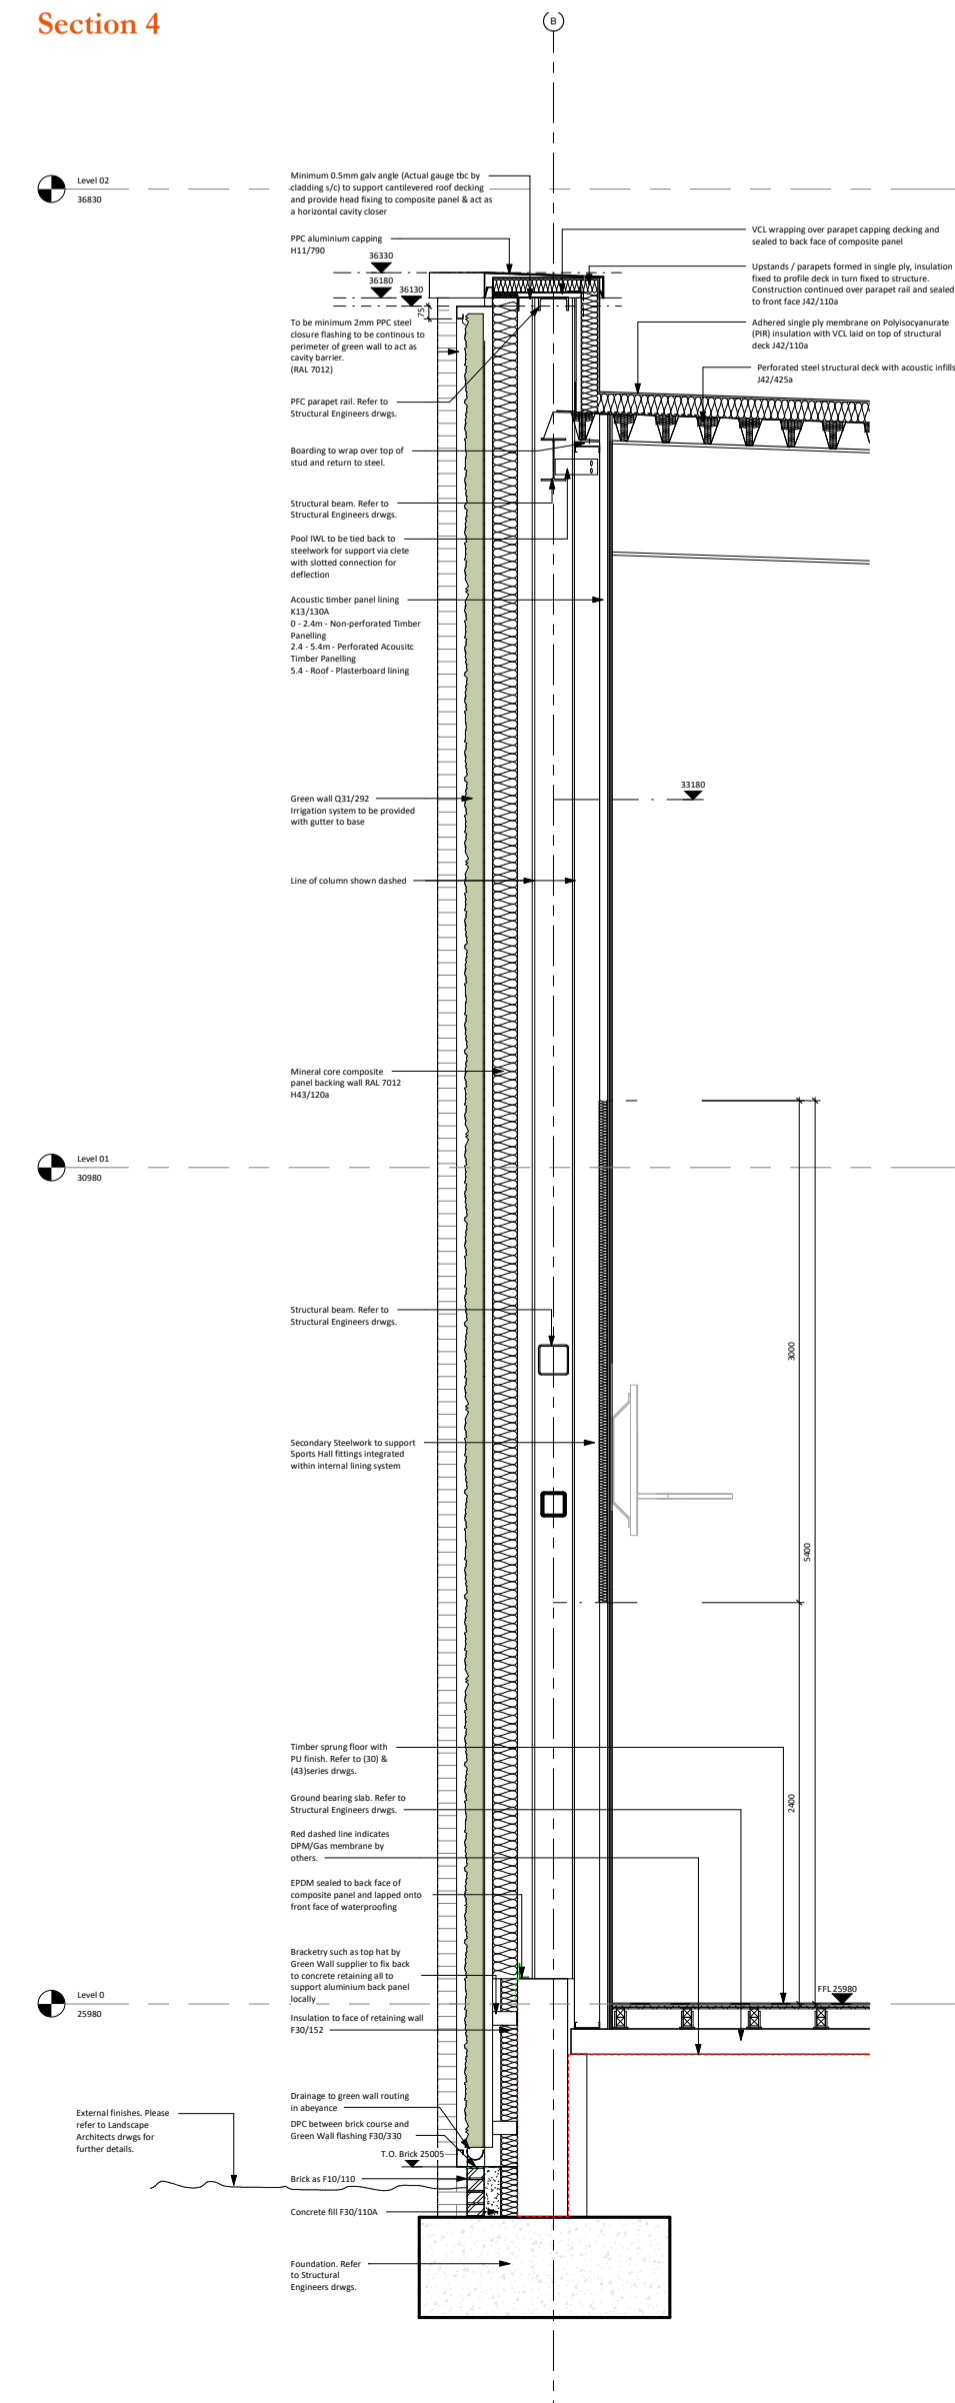


Section 3

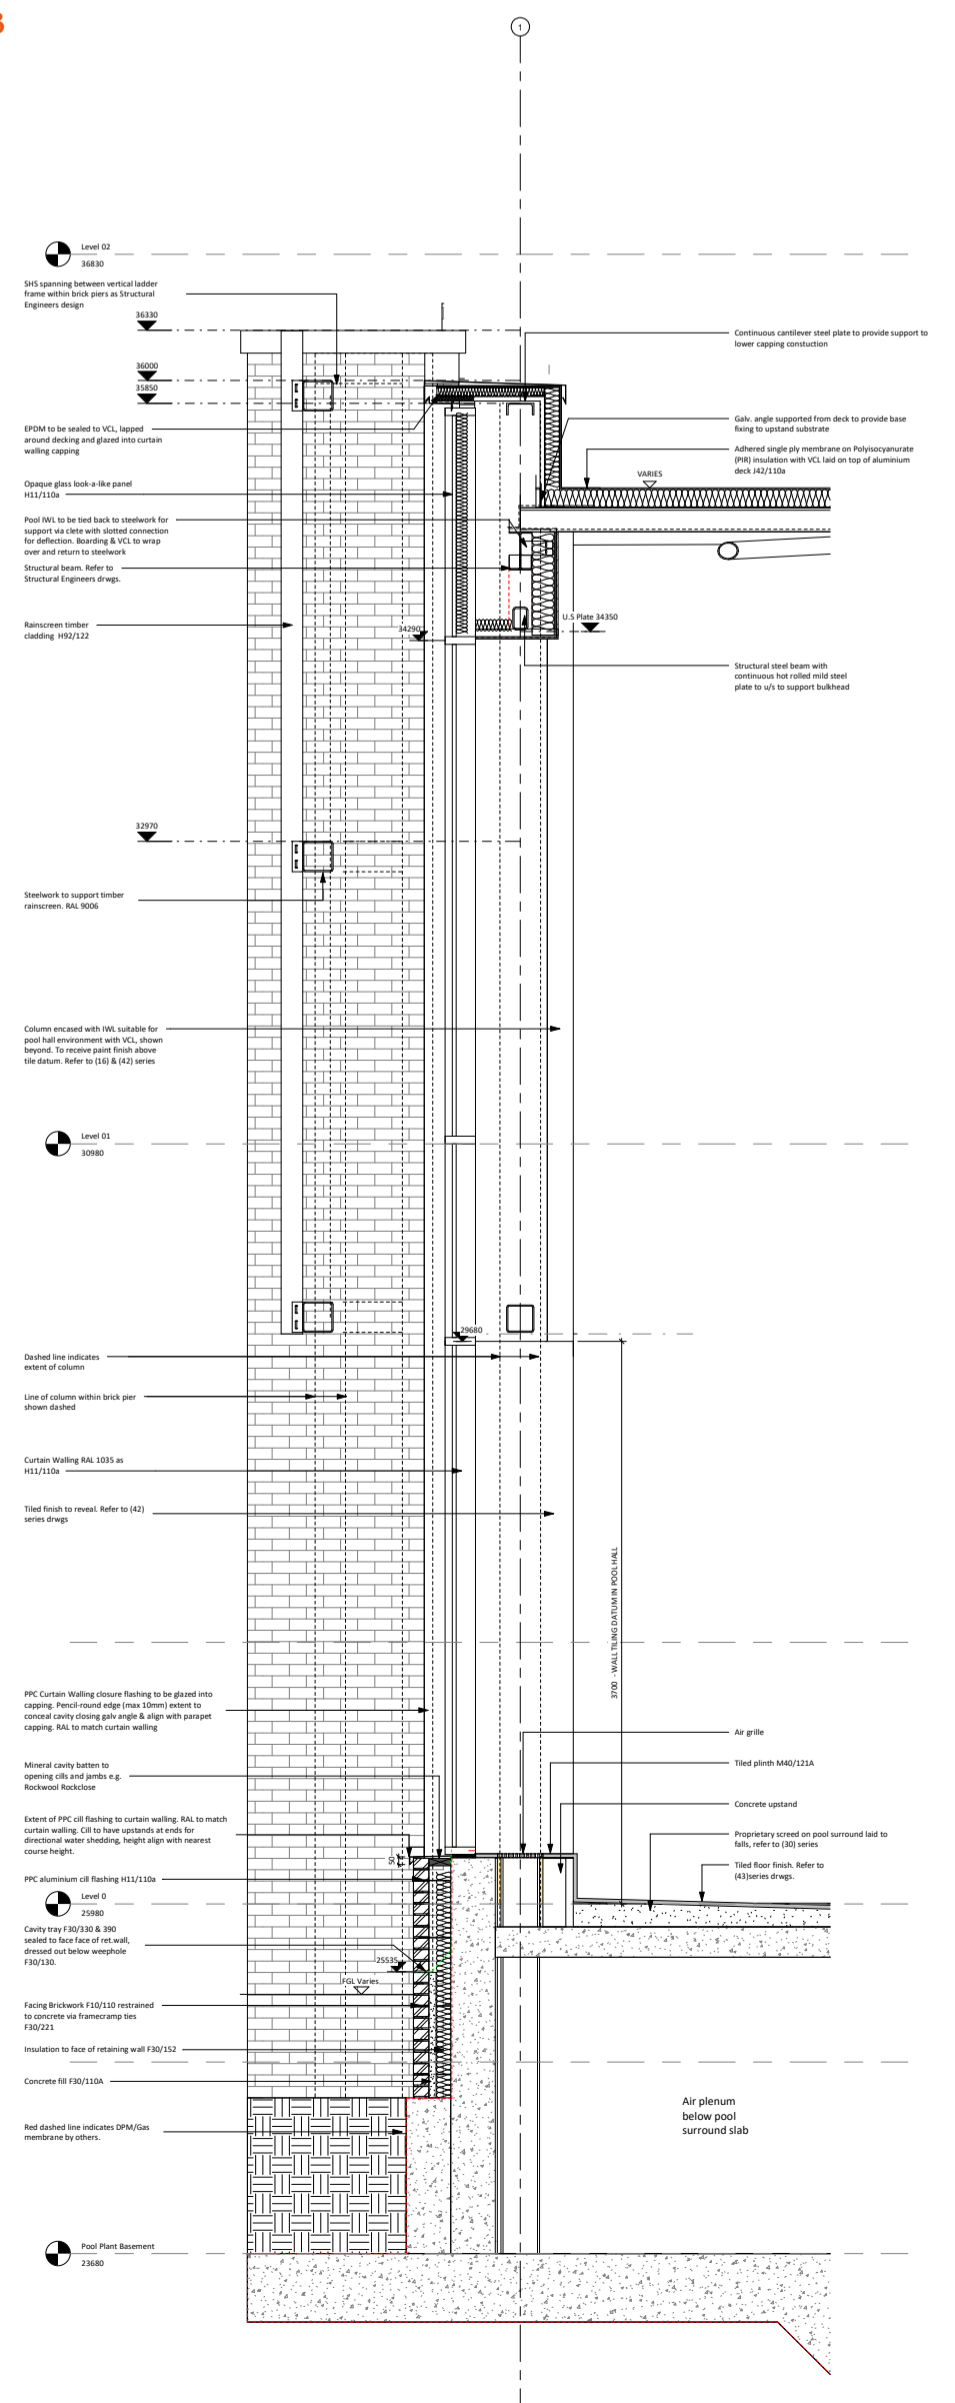


Section 1

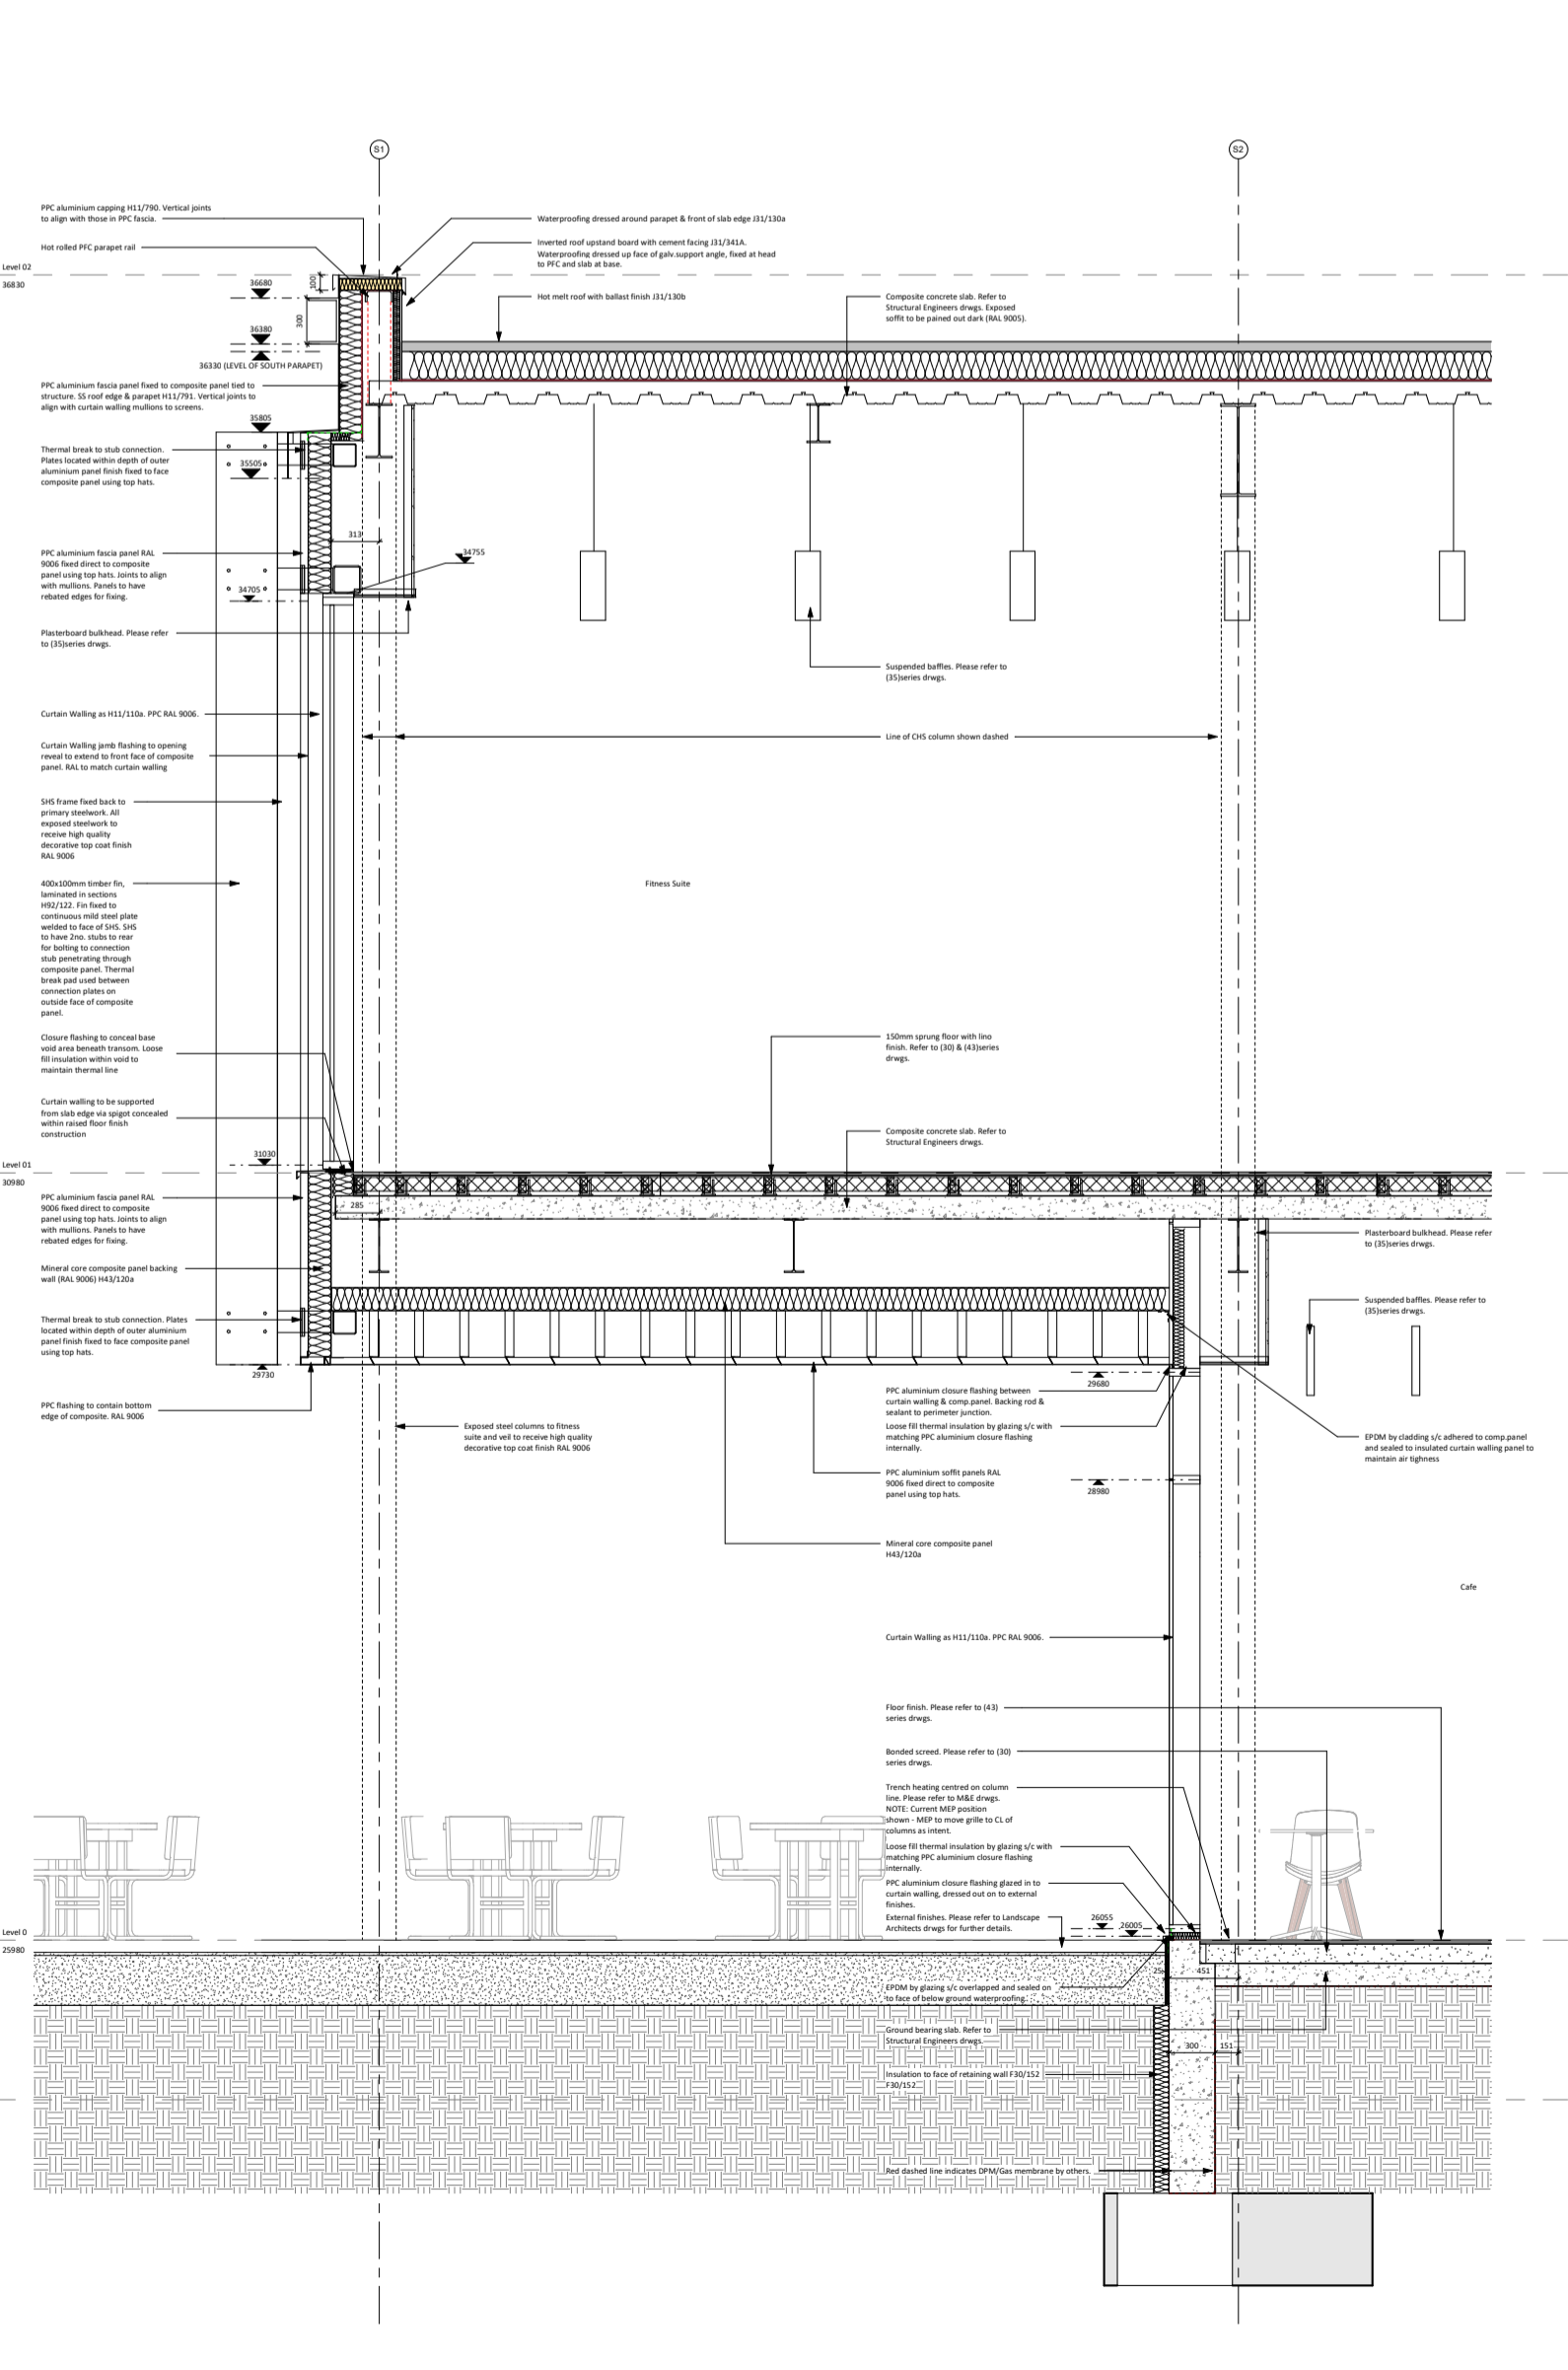


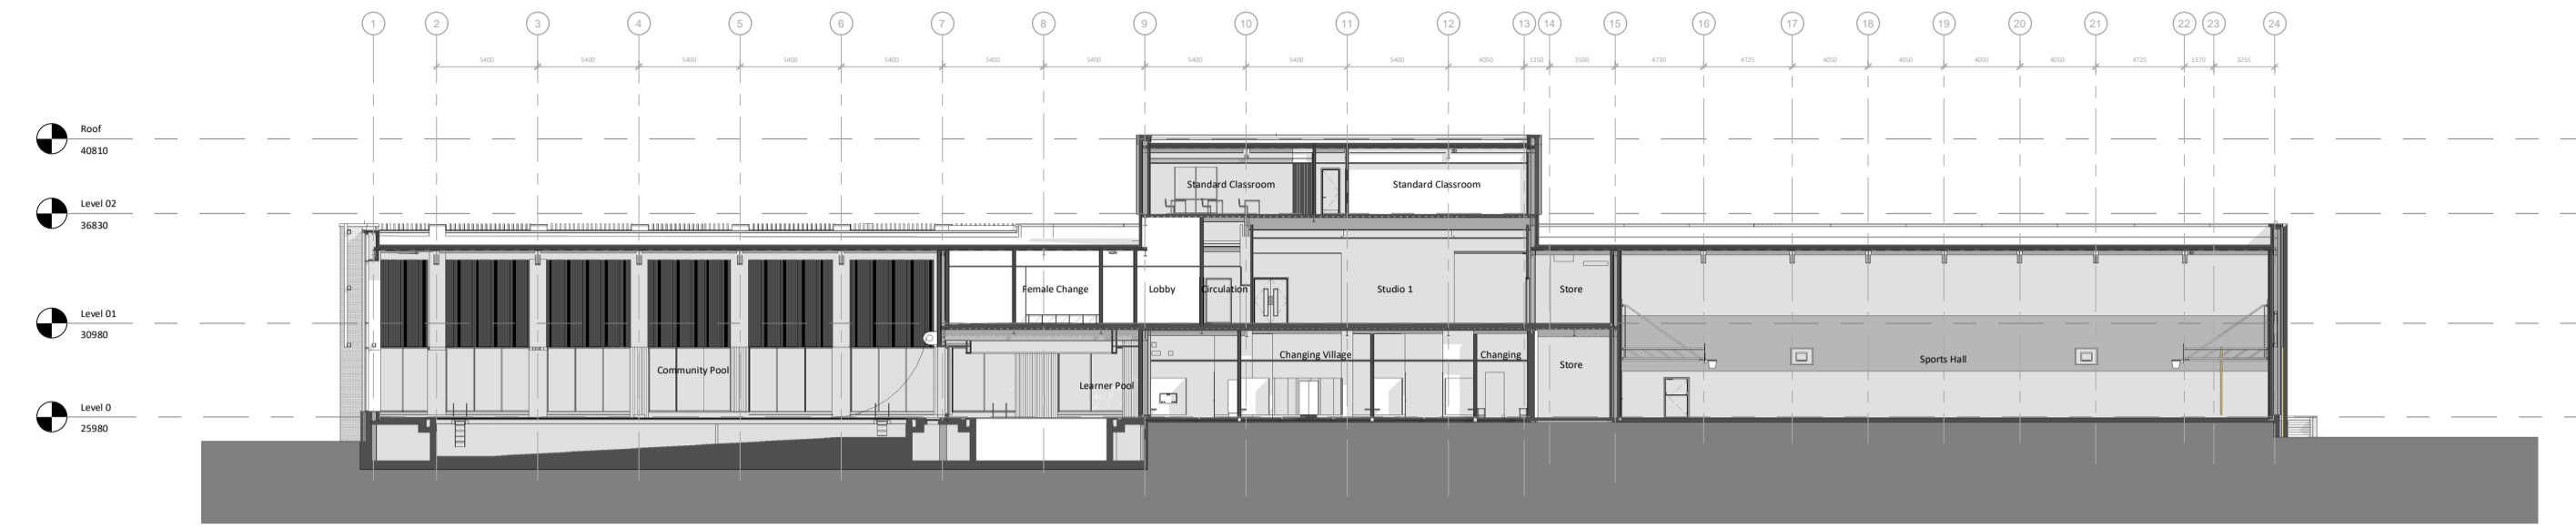


Roof Detail

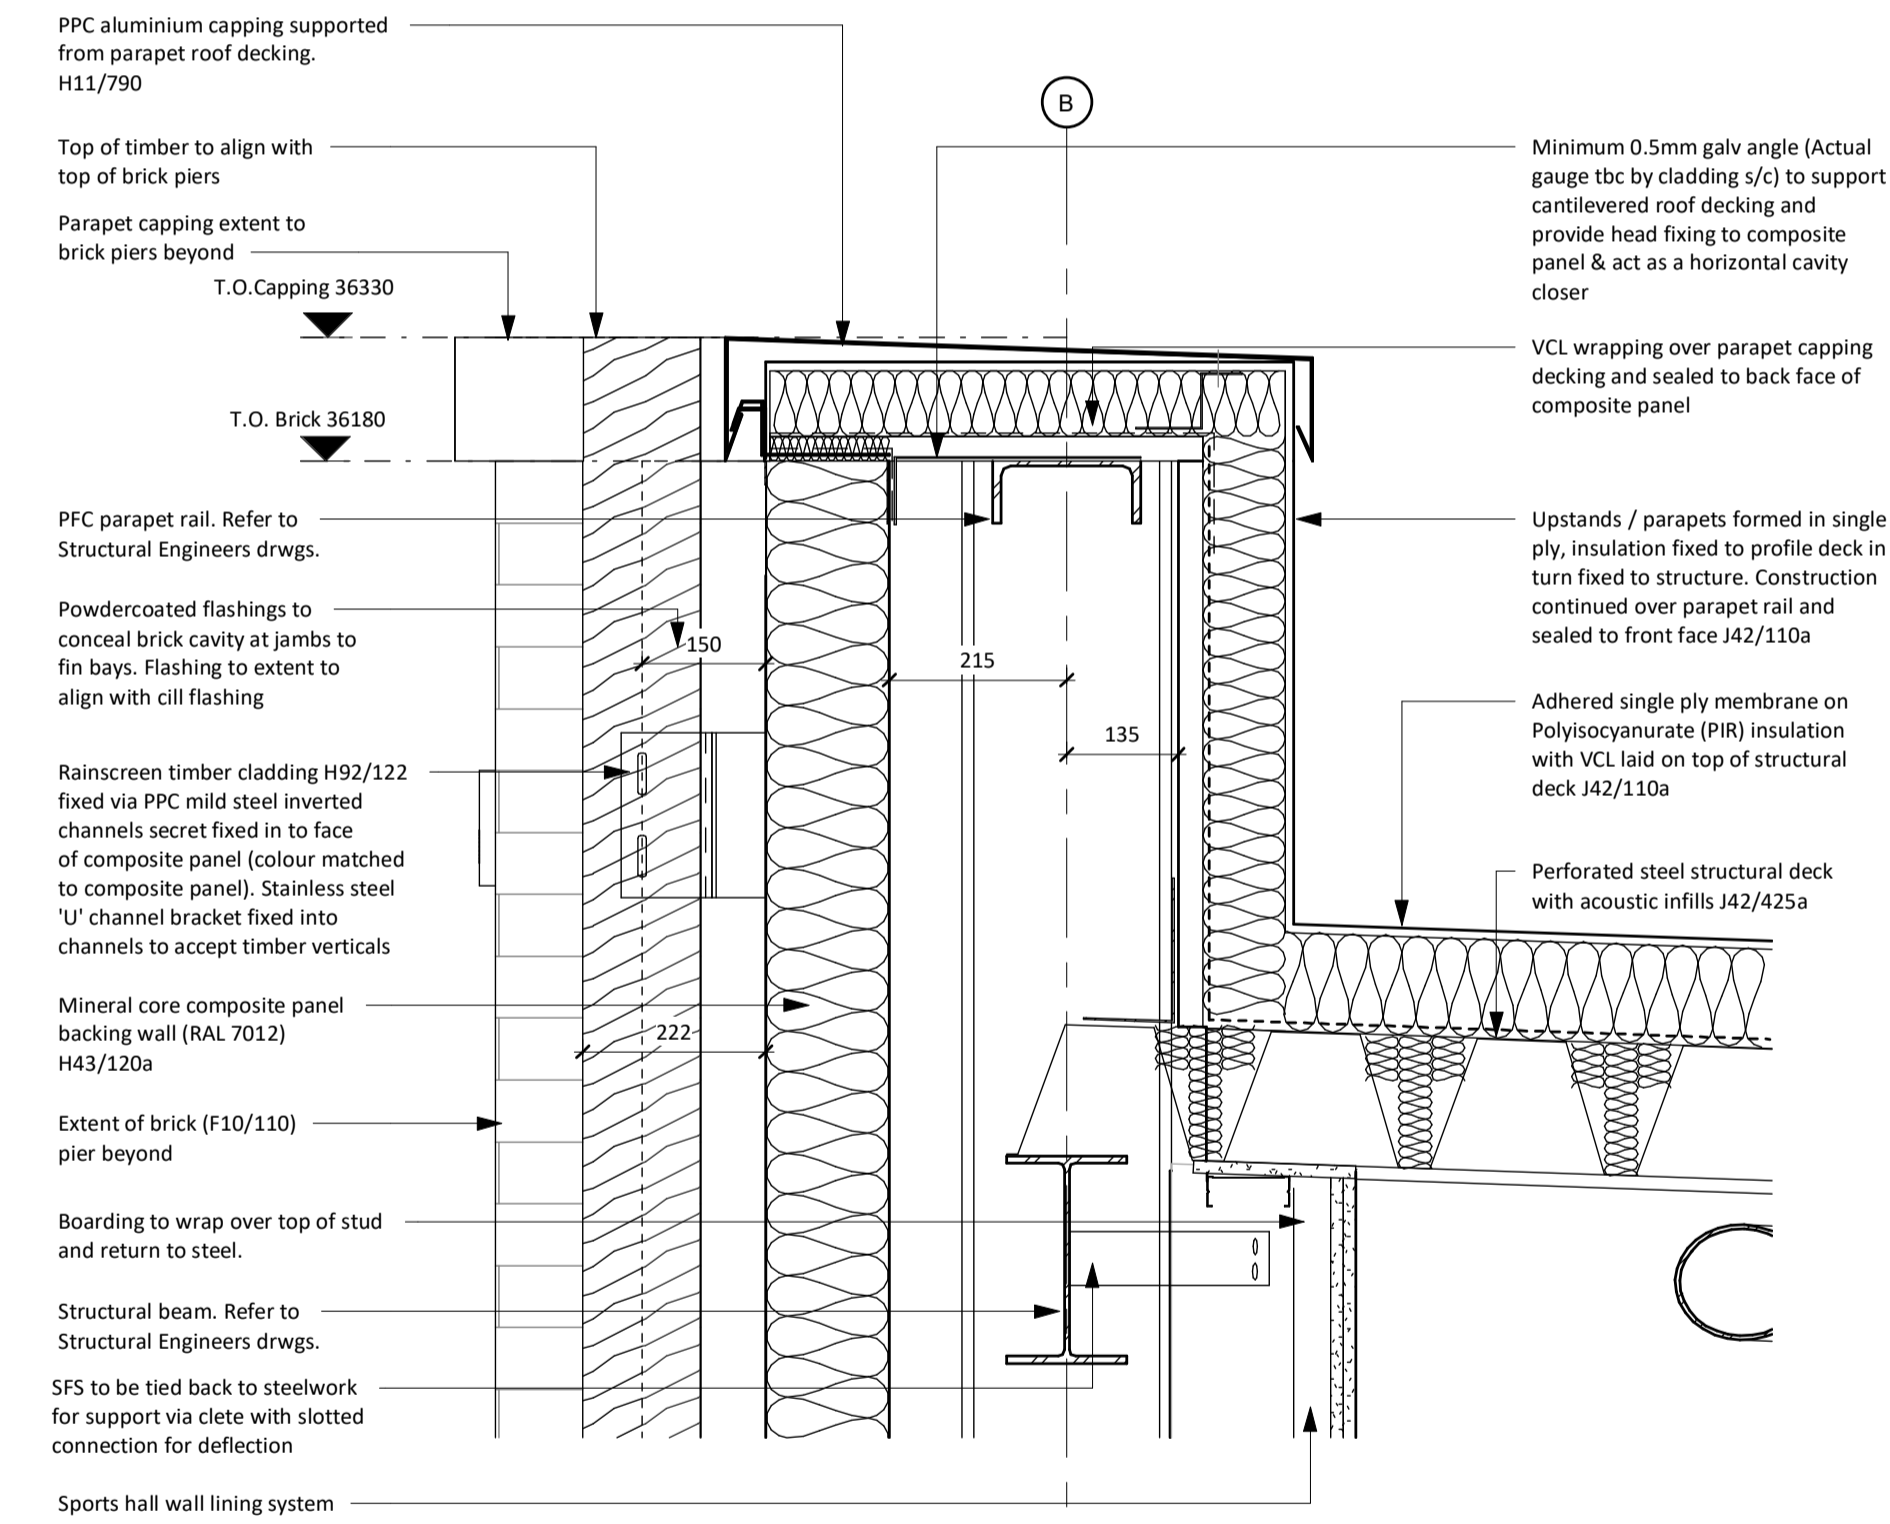


Flood Barrier

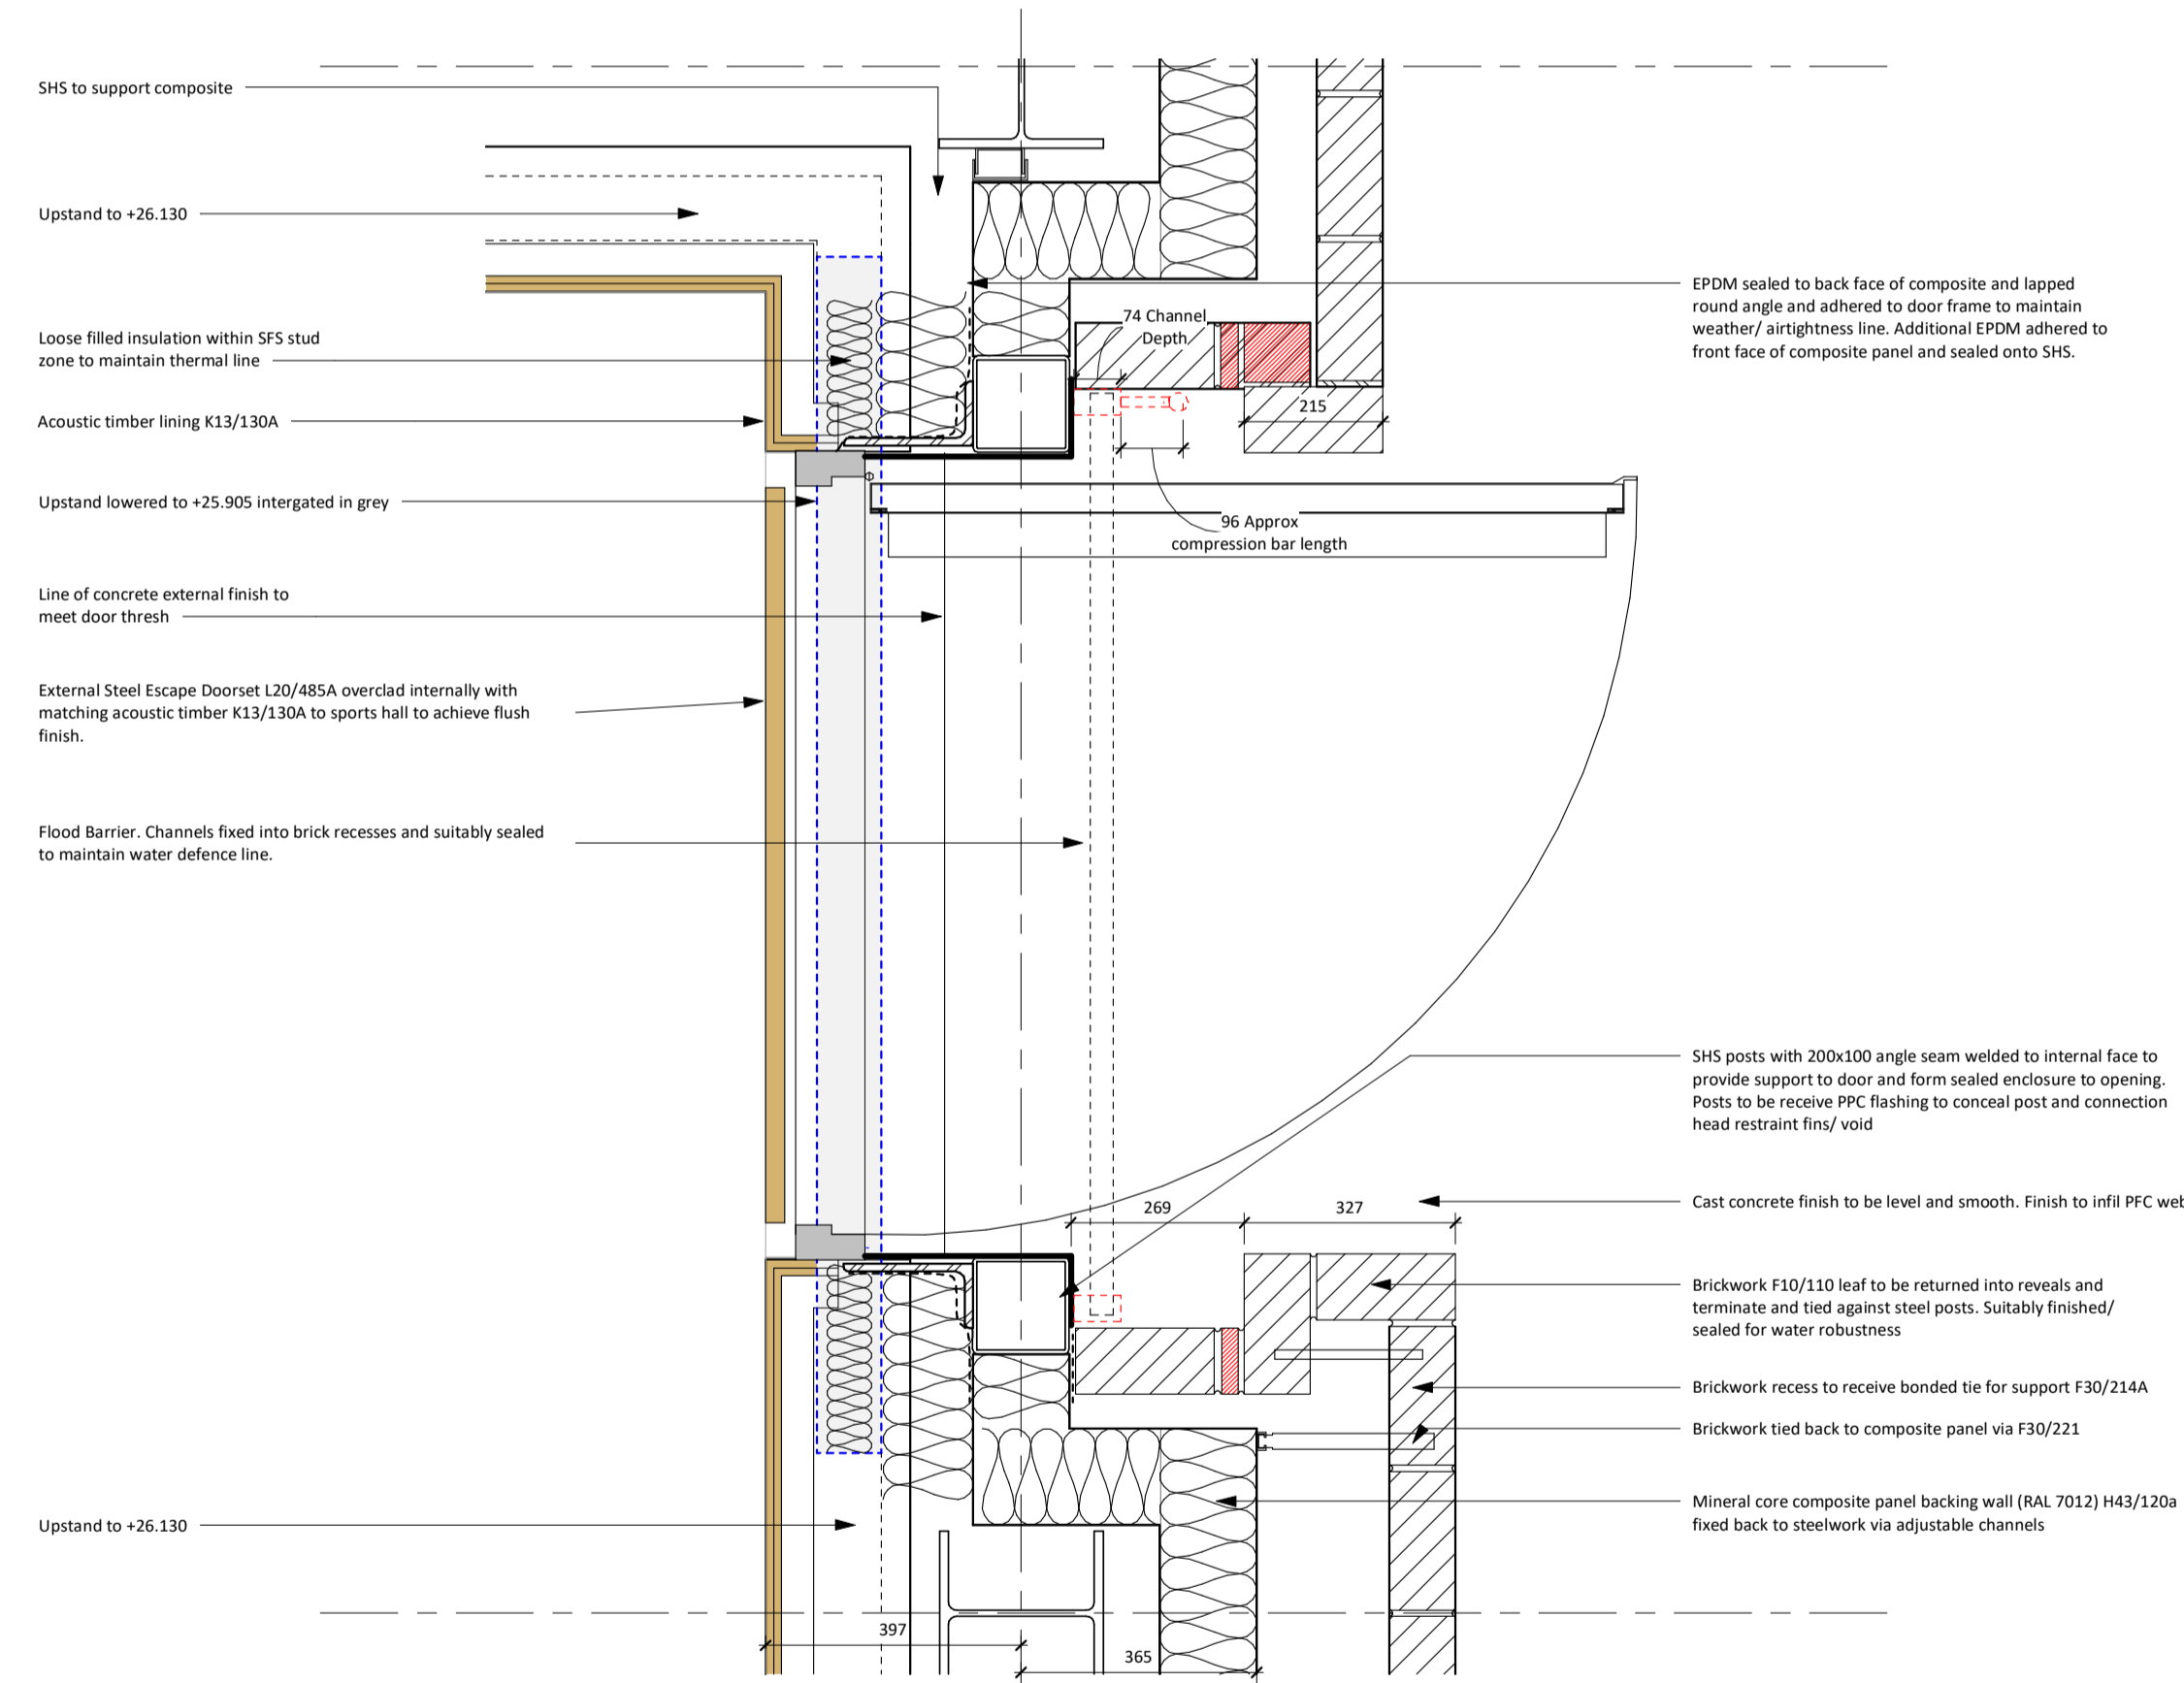

Wall Detail

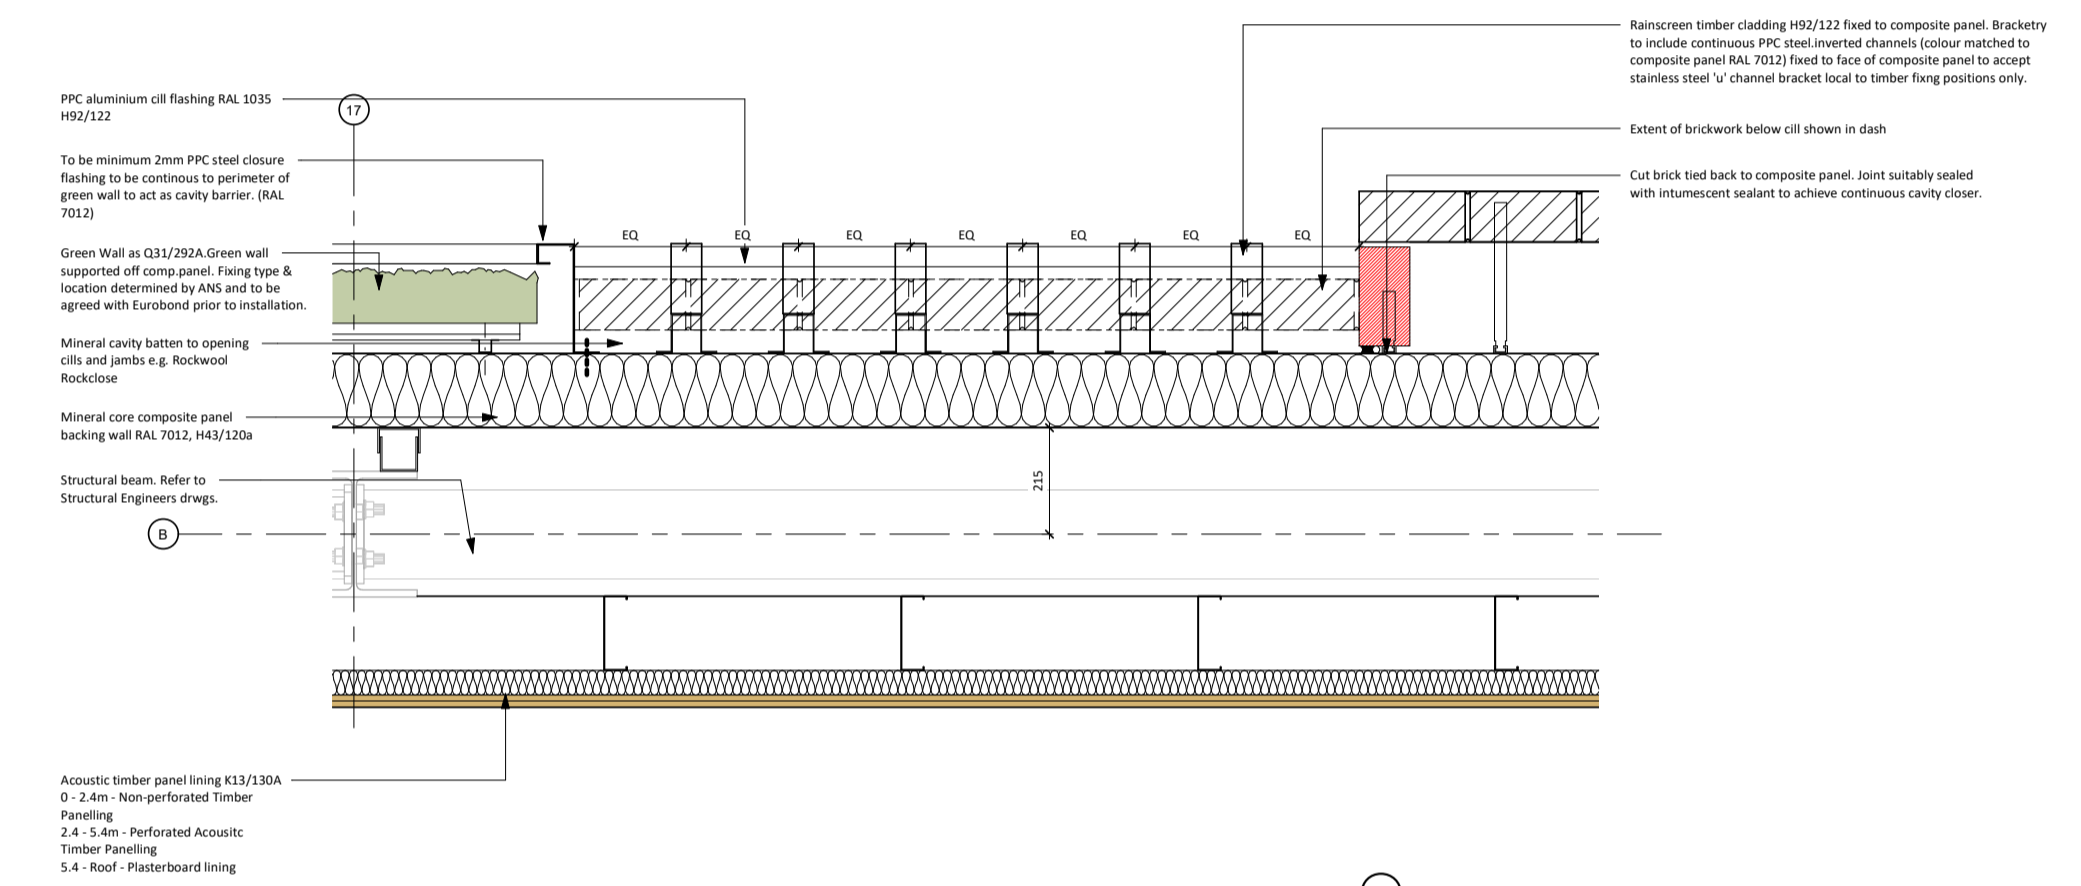

Pier Detail

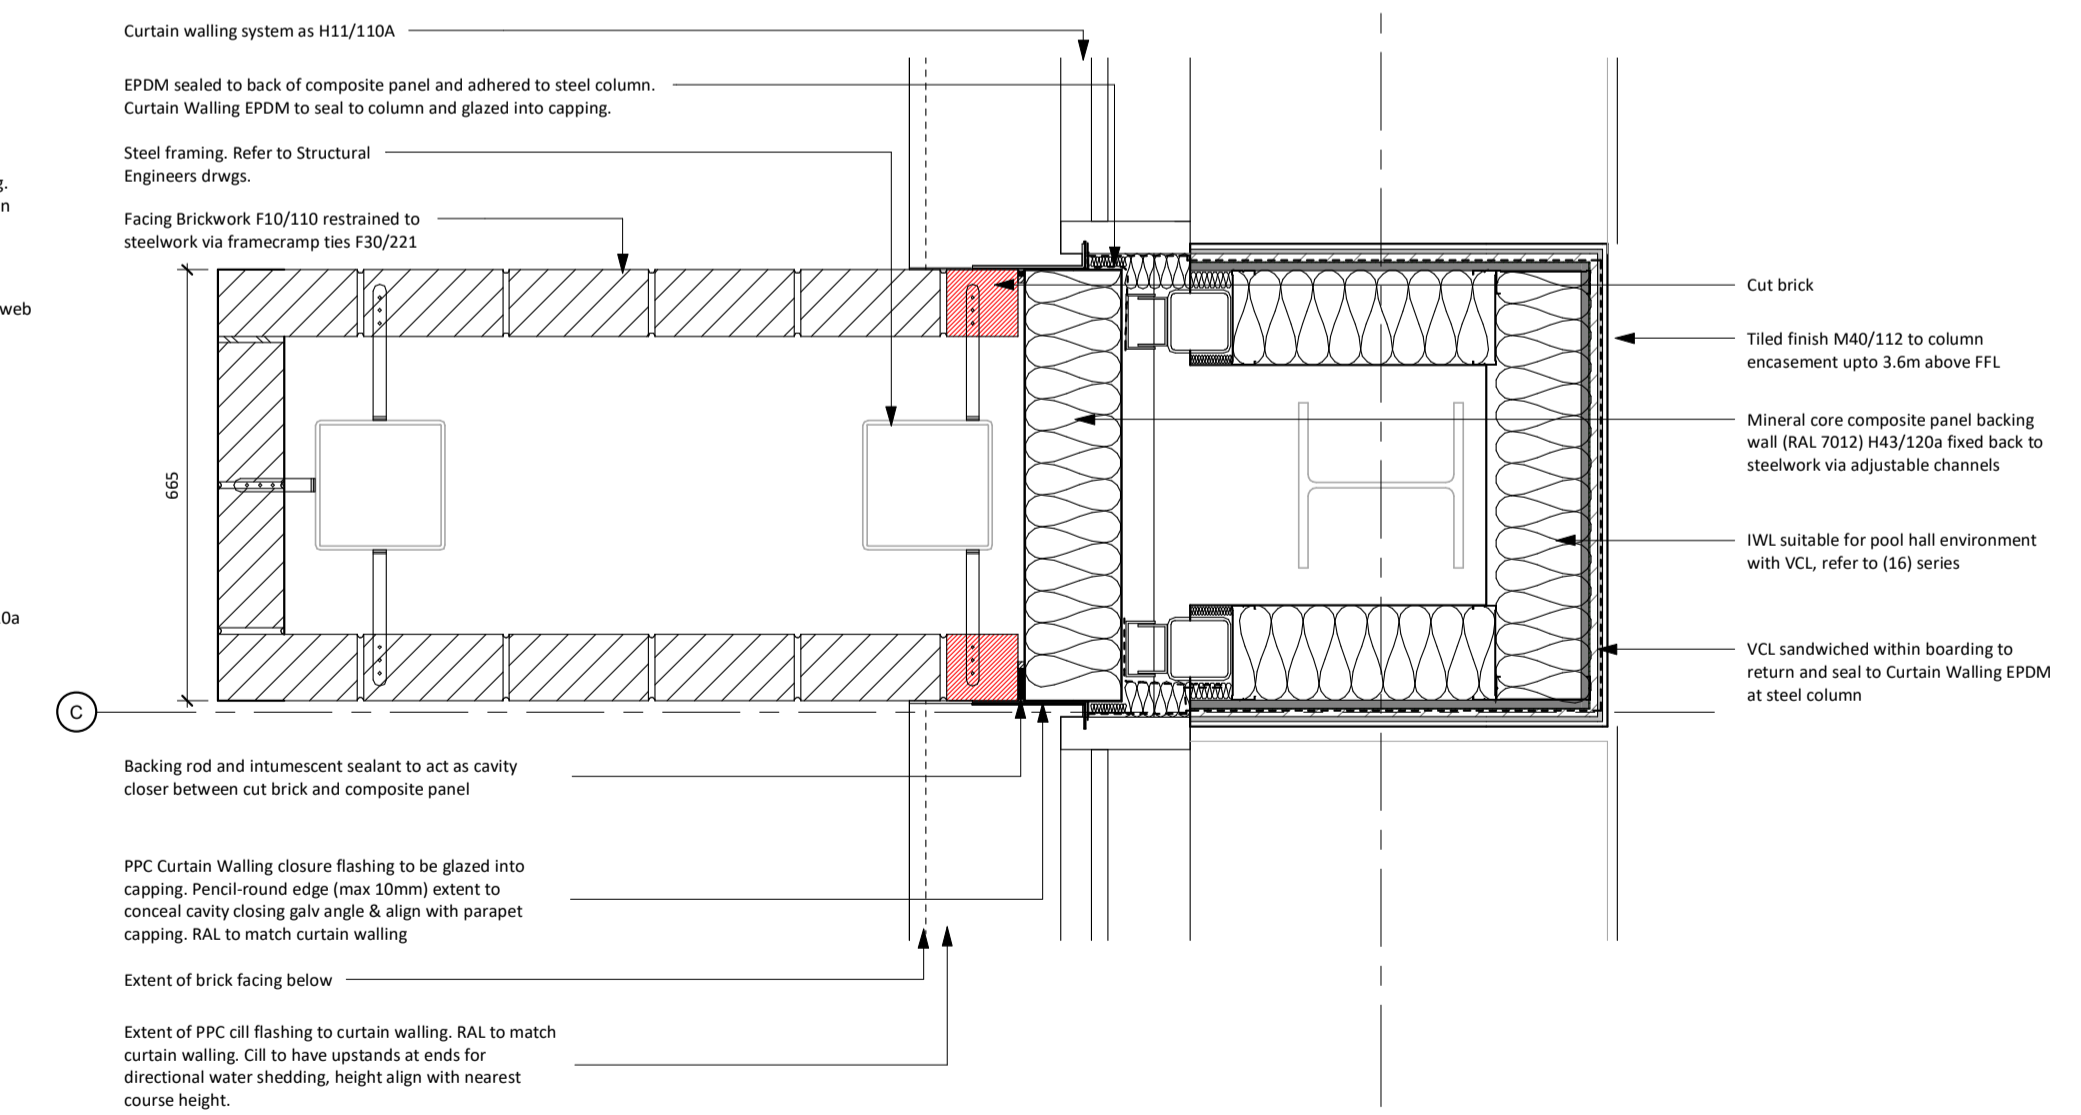

Veil Imagery

