
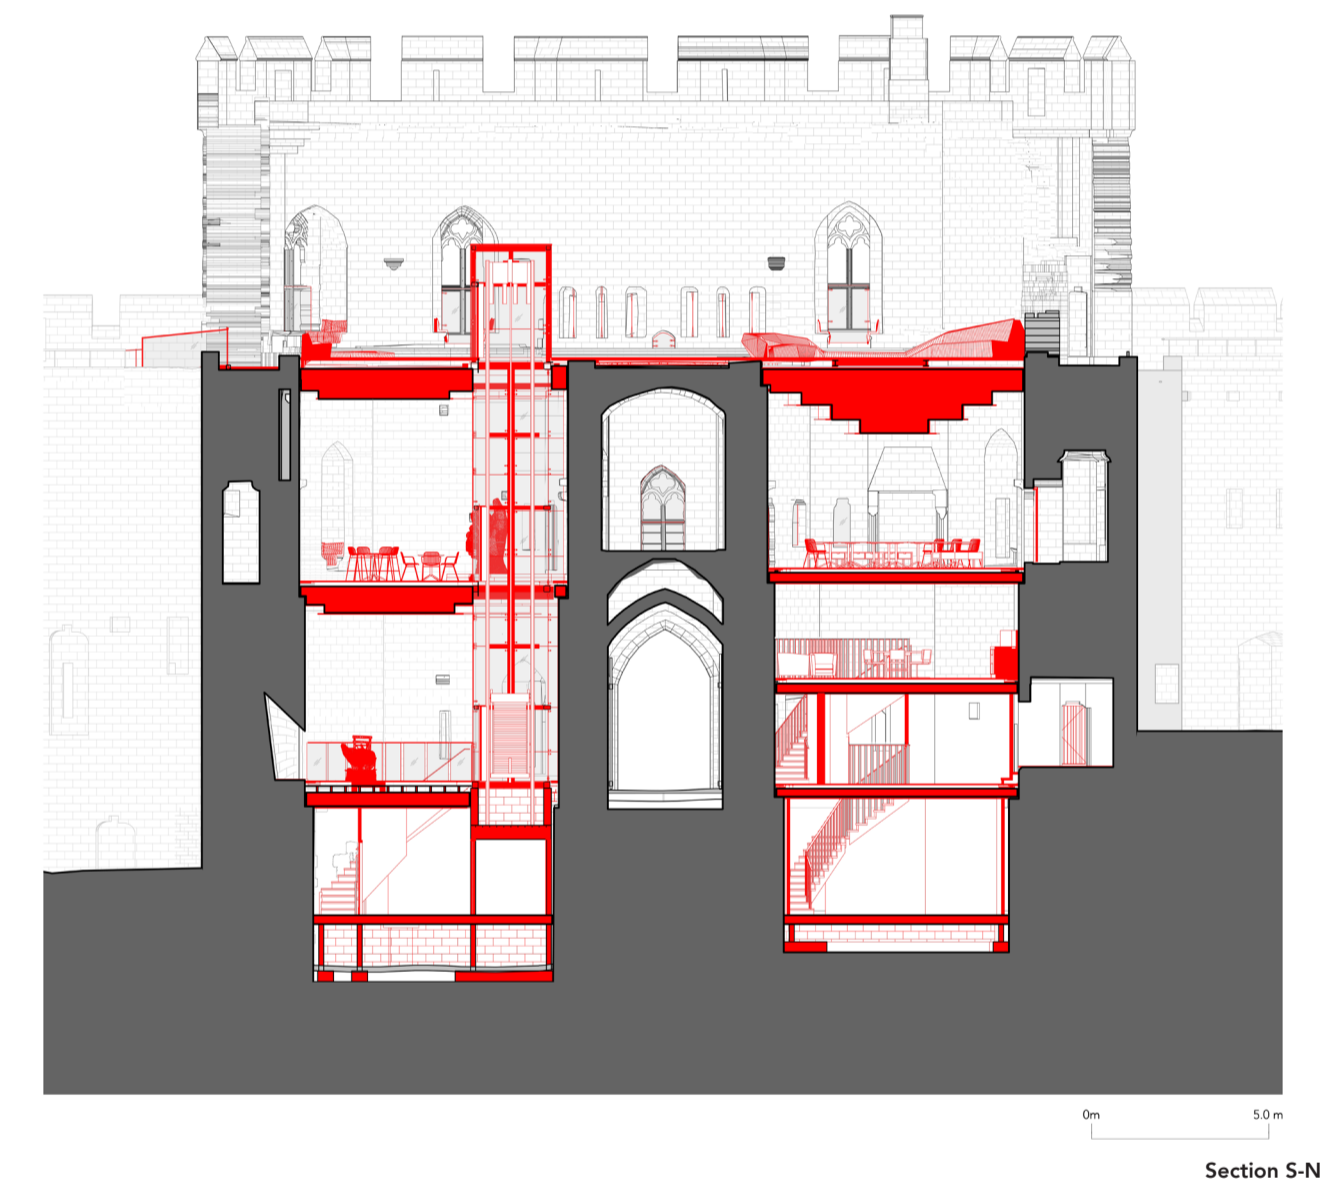


Buttress | Caernarfon Castle King's Gate

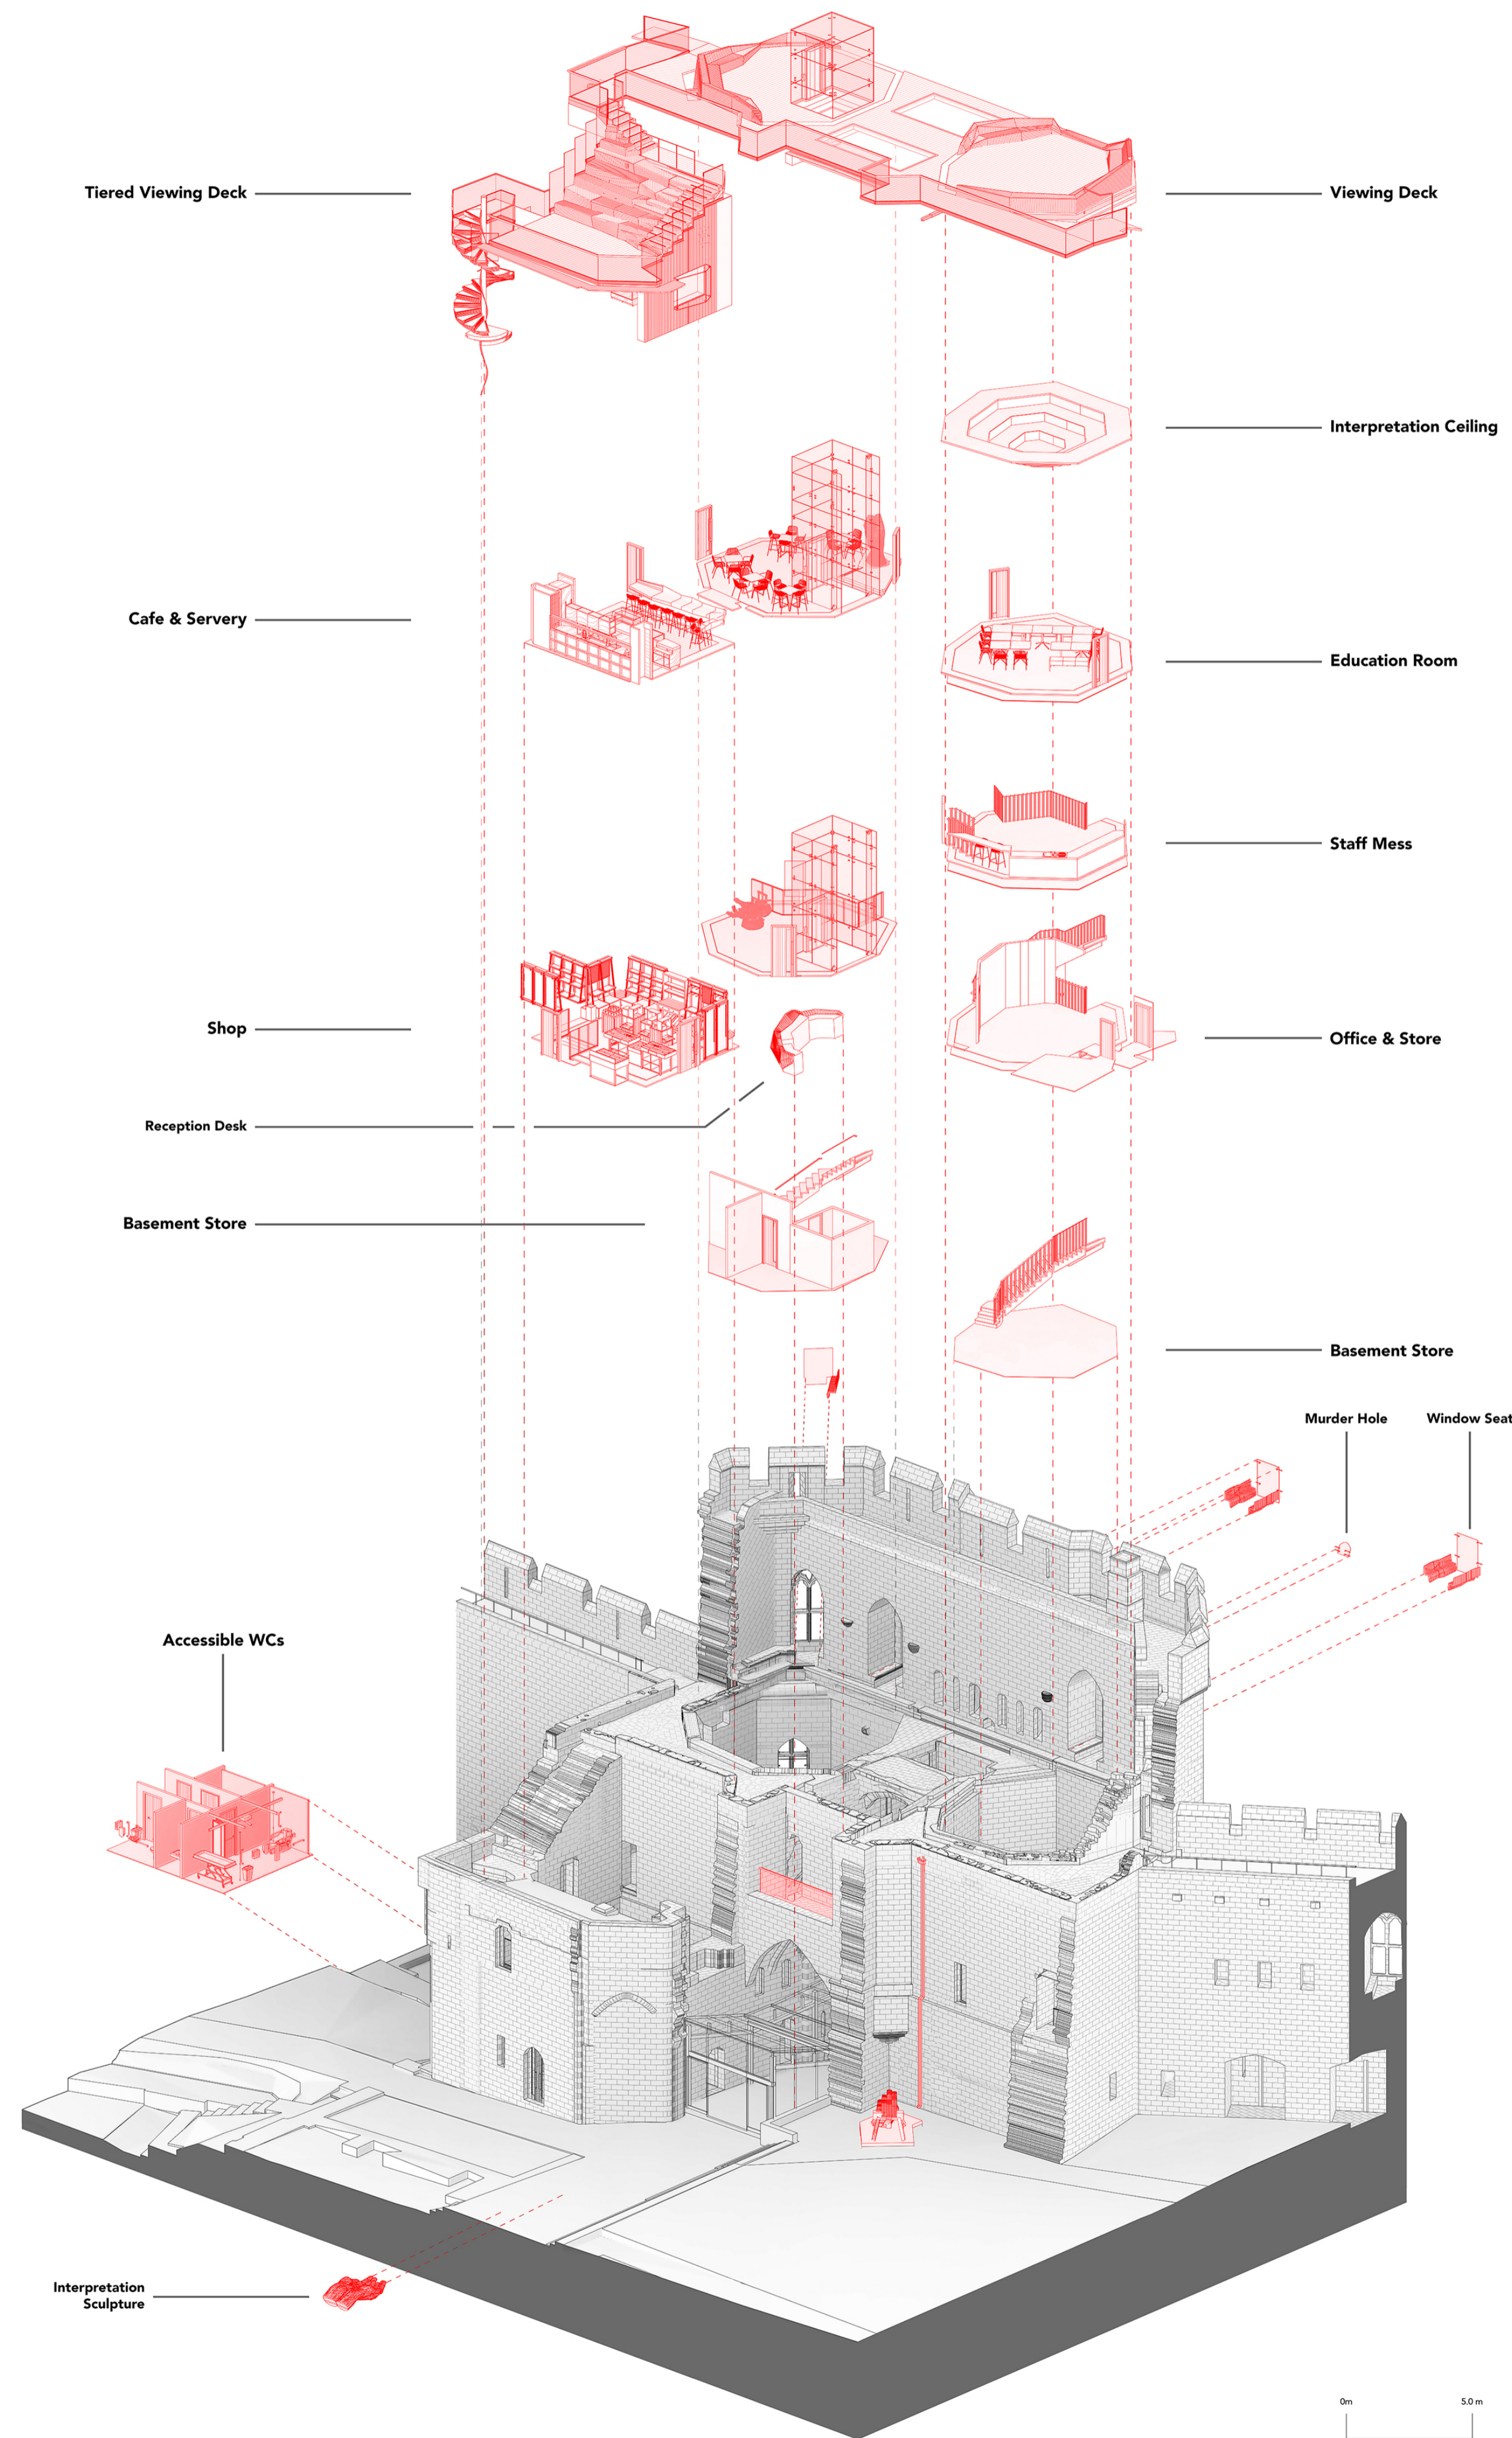

Buttress | Caernarfon Castle King's Gate

1 Stair Type 2 - Mezzanine Level Plan
 2 Stair Type 2 - First Level Plan
 3 Stair Type 2 - Second Floor Plan
 A Stair Type 2 - Section A
 Star Type 2 - 3D View

Metal handrail to NBS LR 010B. Fixed to the ground floor with stainless steel brackets 100mm above the floor.
 Note: The existing concrete walls of the staircase were in poor condition. The steel support for the ground floor was replaced with a new concrete beam and column. The new staircase is constructed in stone and metal. The ground floor is a mezzanine level. The first floor is a second floor. The second floor is a mezzanine level. The mezzanine level is a first floor. The first floor is a second floor. The second floor is a mezzanine level.

Window Type 1 - Plan
 Window Type 2 - Plan
 Window Type 1 - Elevation A
 Window Type 2 - Elevation B
 Window Type 1
 Window Type 2

1 Single glazing lead into masonry cavity. See detail drawing 21102.
 2 Glass with panel fixed to wall by wall fasteners.
 3 Glass with panel.
 4 Glass with panel fixed to wall by wall fasteners.

Note: The window is a Gothic arch window. The window is set into a stone wall. The window is a double window. The window is a single window. 

Typical L/R FF Threshold Detail
 Typical L/R Shaft Wall Detail
 Typical L/R GF Threshold Detail
 Typical L/R P/W Wall Detail

Glass panel to be fixed to stone wall.
 Flexible Fill.
 Acoustic Clay.
 22mm Insulated Glass Unit (IGU) to be fixed to stone wall with stainless steel brackets.

Note: The window is a Gothic arch window. The window is set into a stone wall. The window is a double window. The window is a single window. 

Cadw
 Buttress
 Project Title: Caernarfon Castle King's Gate
 Date: 05/08/21
 Rev: 01
 Author: J. G. Jones
 Checked: J. G. Jones
 Drawn: J. G. Jones
 Scale: 1:10

ROOF LEGEND
 Roof Schedule
 Rainwater Outlet Schedule
 Chute / Splitter Outlet Schedule
 Misc Schedule

NOTE: RFL VIEWING PLATFORM DECKS AND FURNITURE HAVE BEEN HIDDEN FOR ILLUSTRATIVE PURPOSES. WATERPROOFING ELEMENTS SHOWN ONLY. REFER TO DRAWING (43) 004 FOR FINAL FINISHES.

Project Title: Caernarfon Castle King's Gate
 Date: 05/08/21
 Rev: 01
 Author: J. G. Jones
 Checked: J. G. Jones
 Drawn: J. G. Jones
 Scale: 1:10