




1:10 WALL TYPE W4

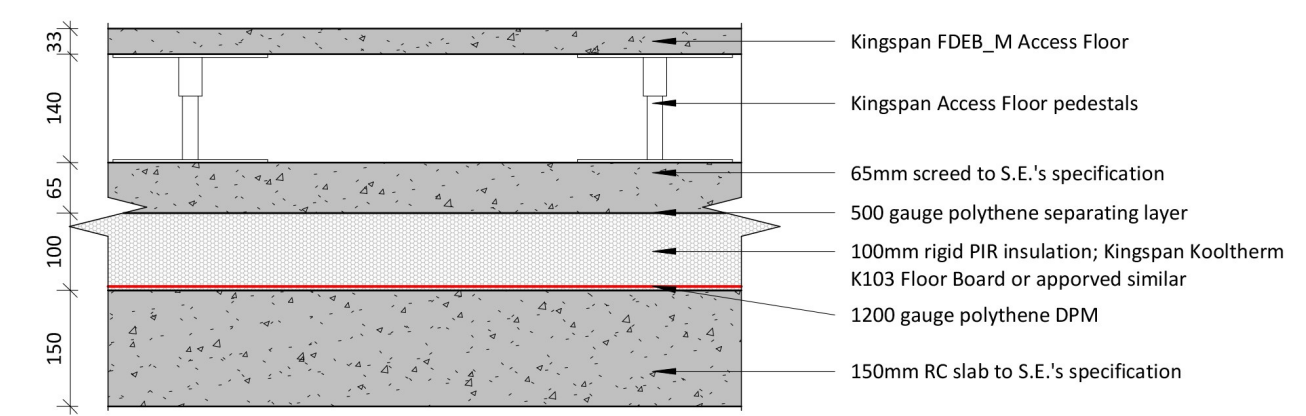


1:10 FLOOR TYPE F1

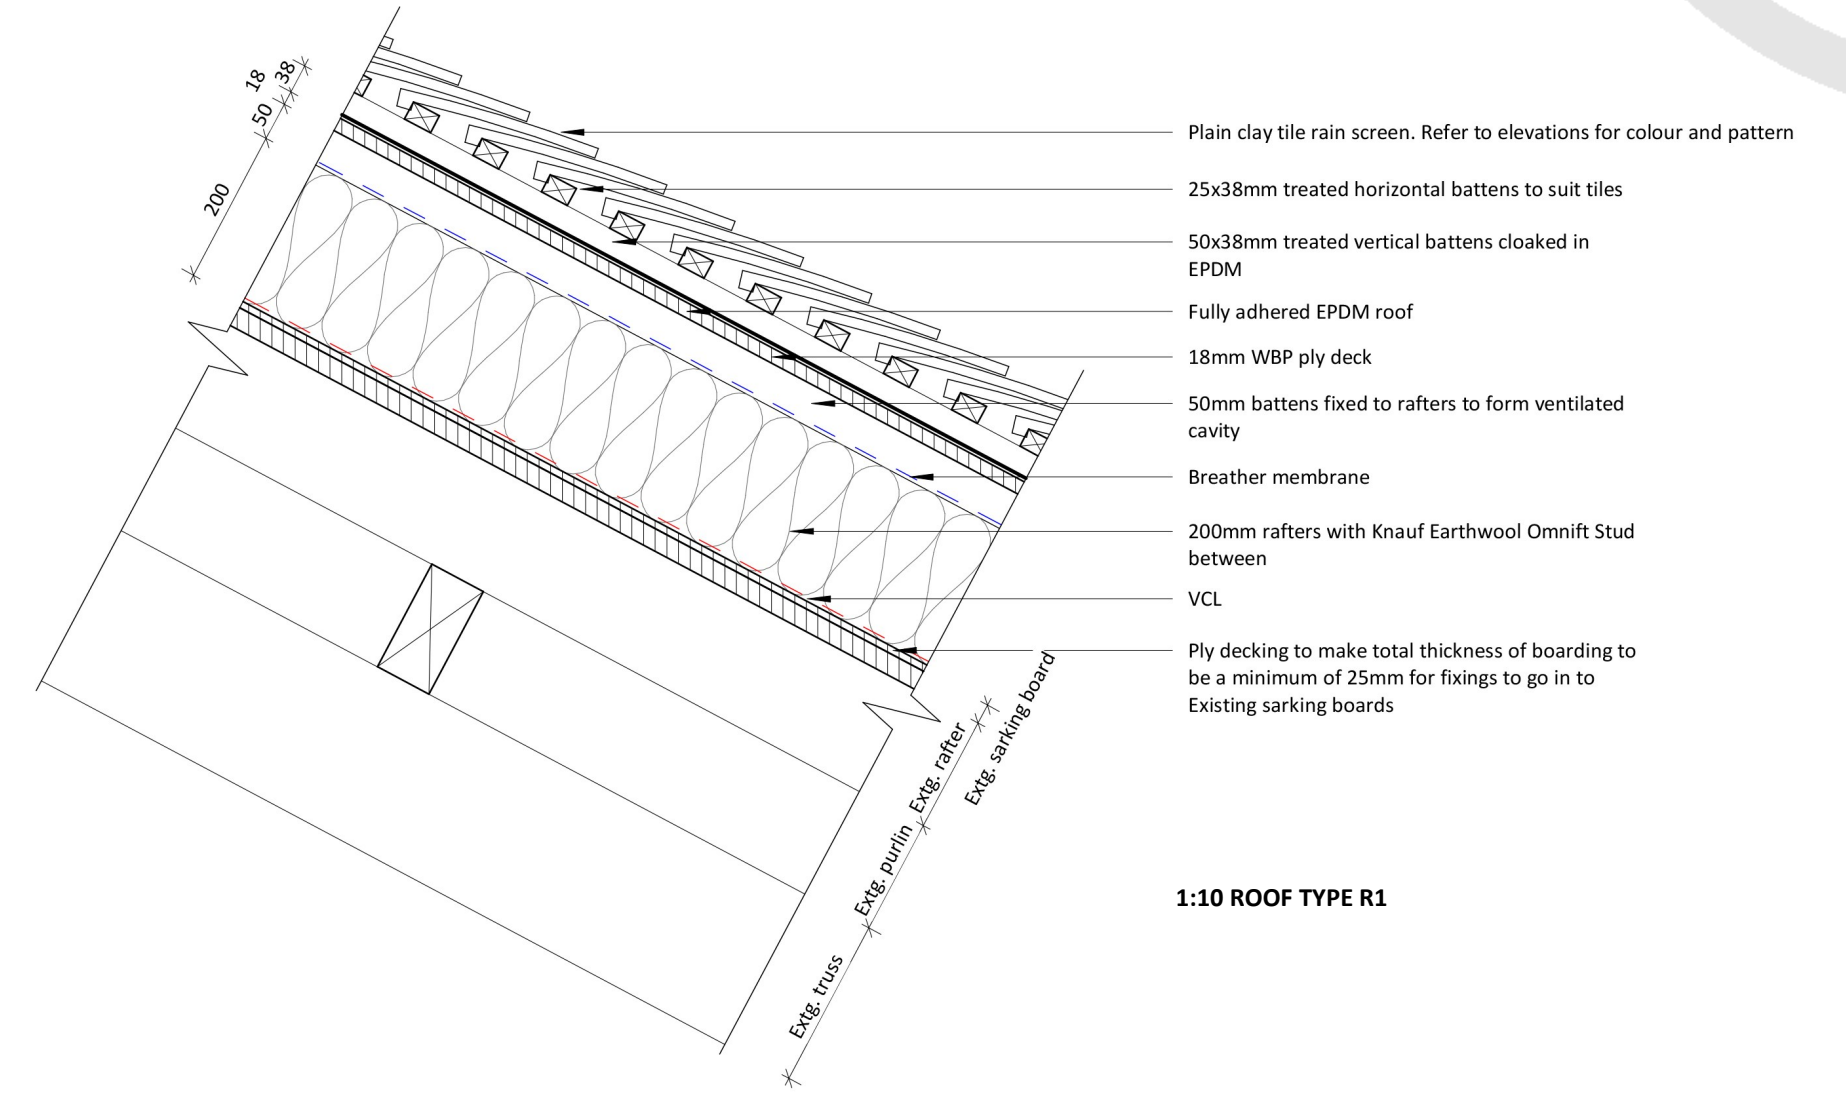


1:10 ROOF TYPE R1

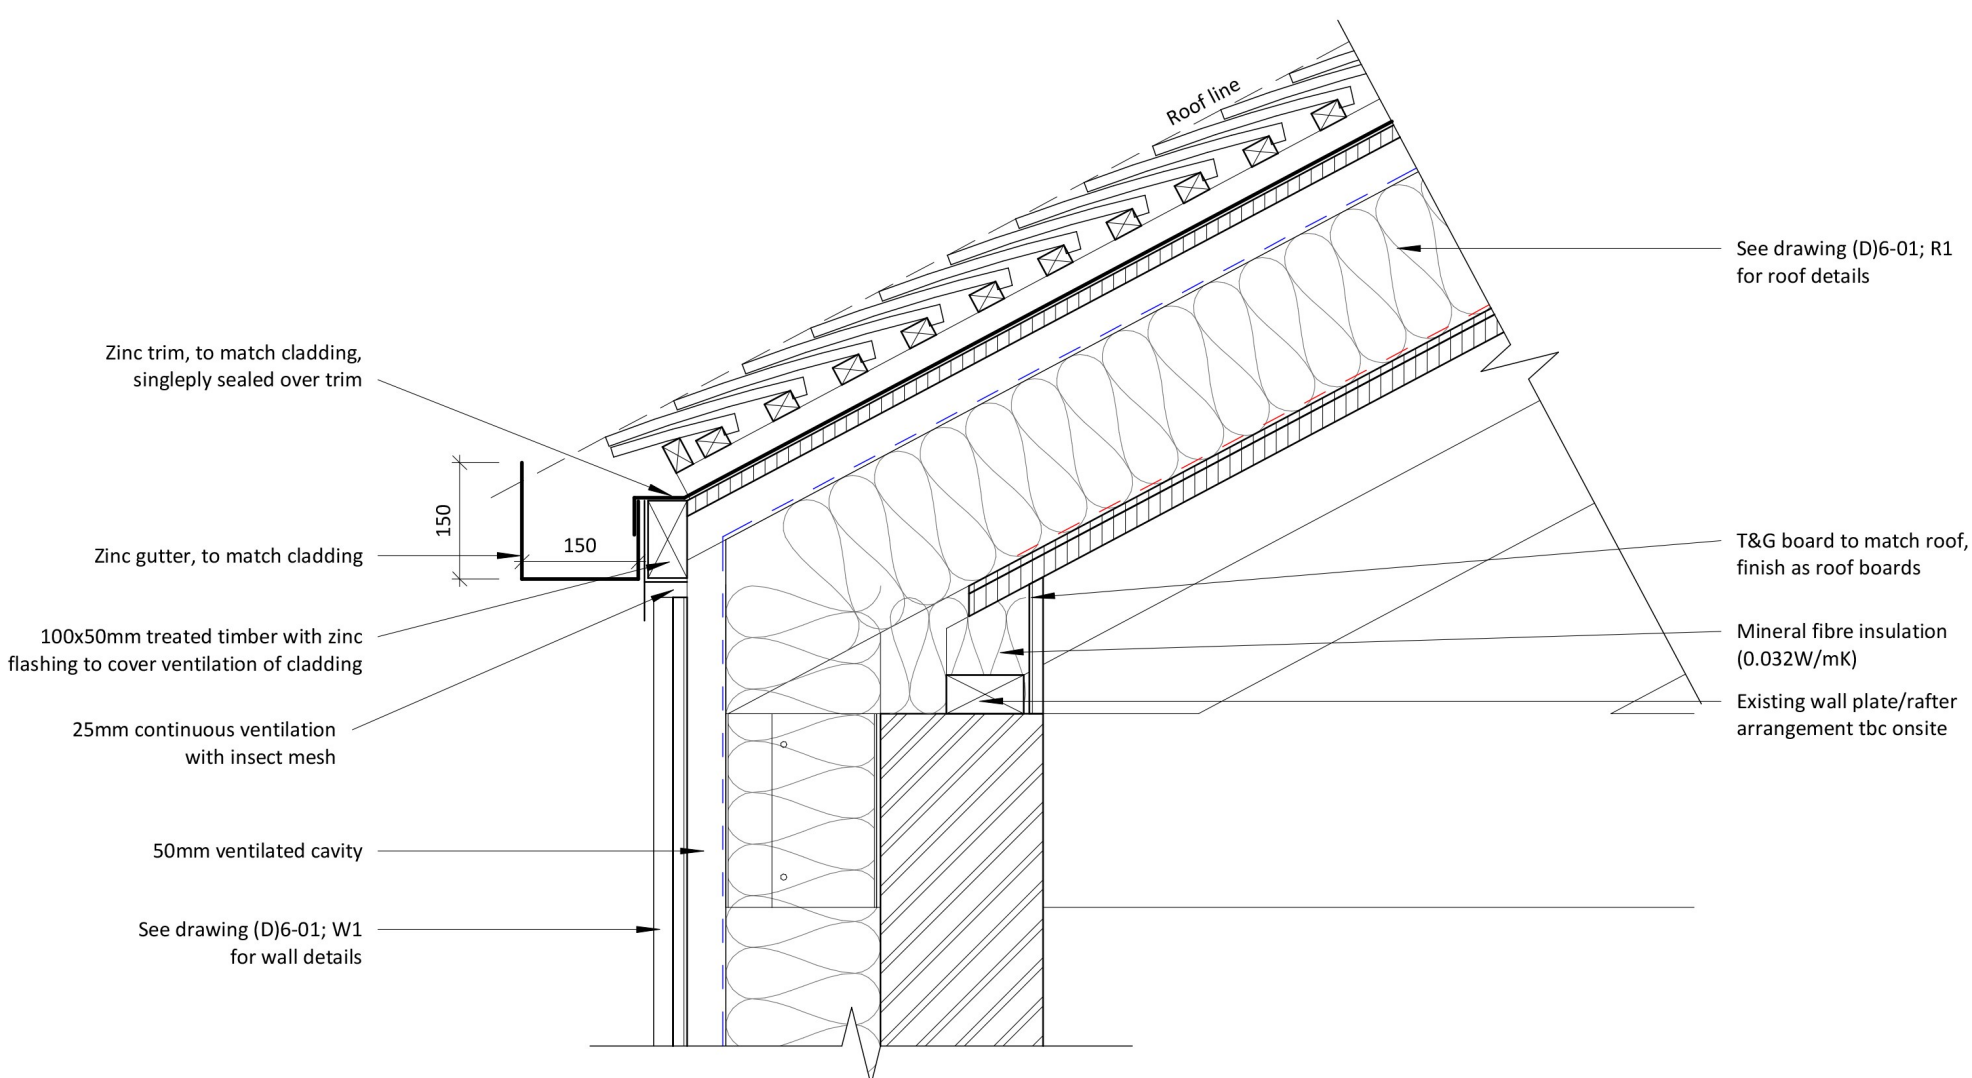


1:10 DETAIL 8 / (D)6-02

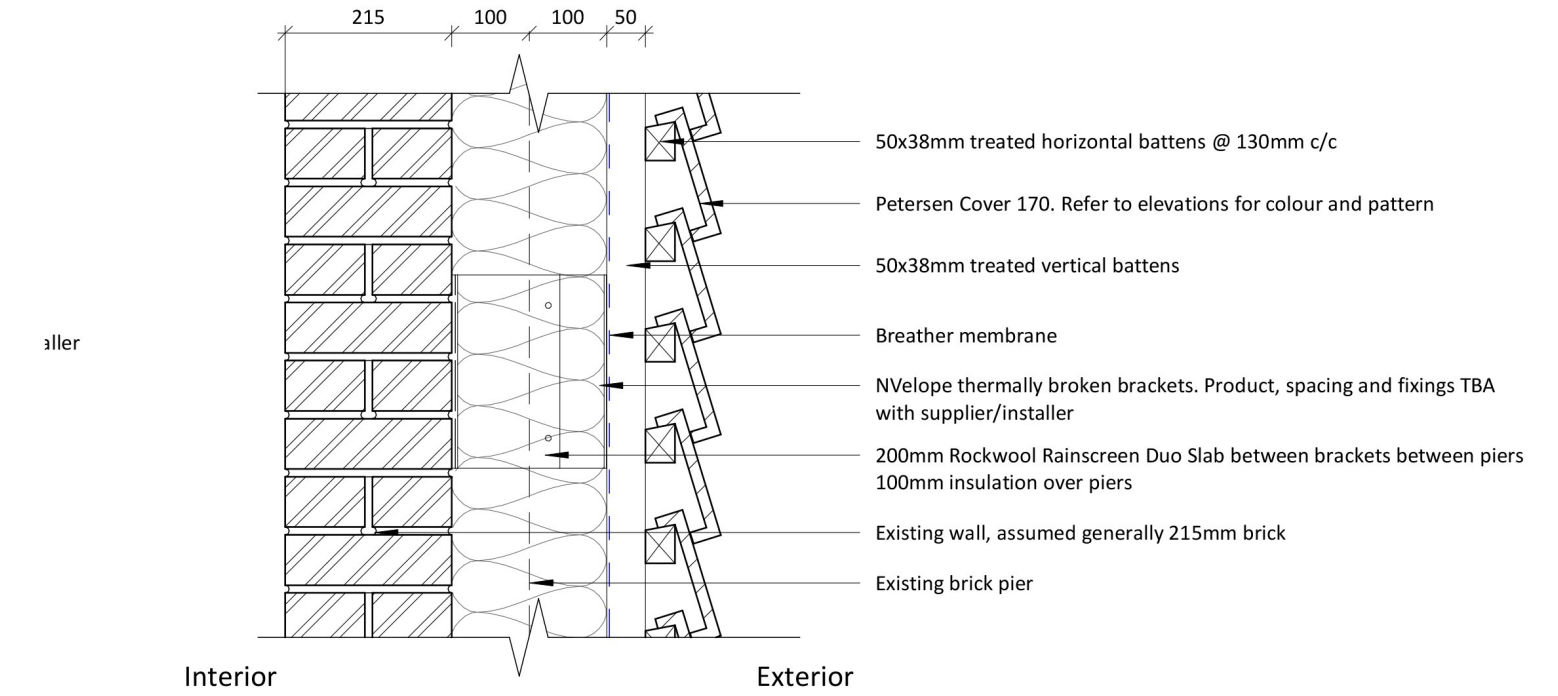


1:10 WALL TYPE W2

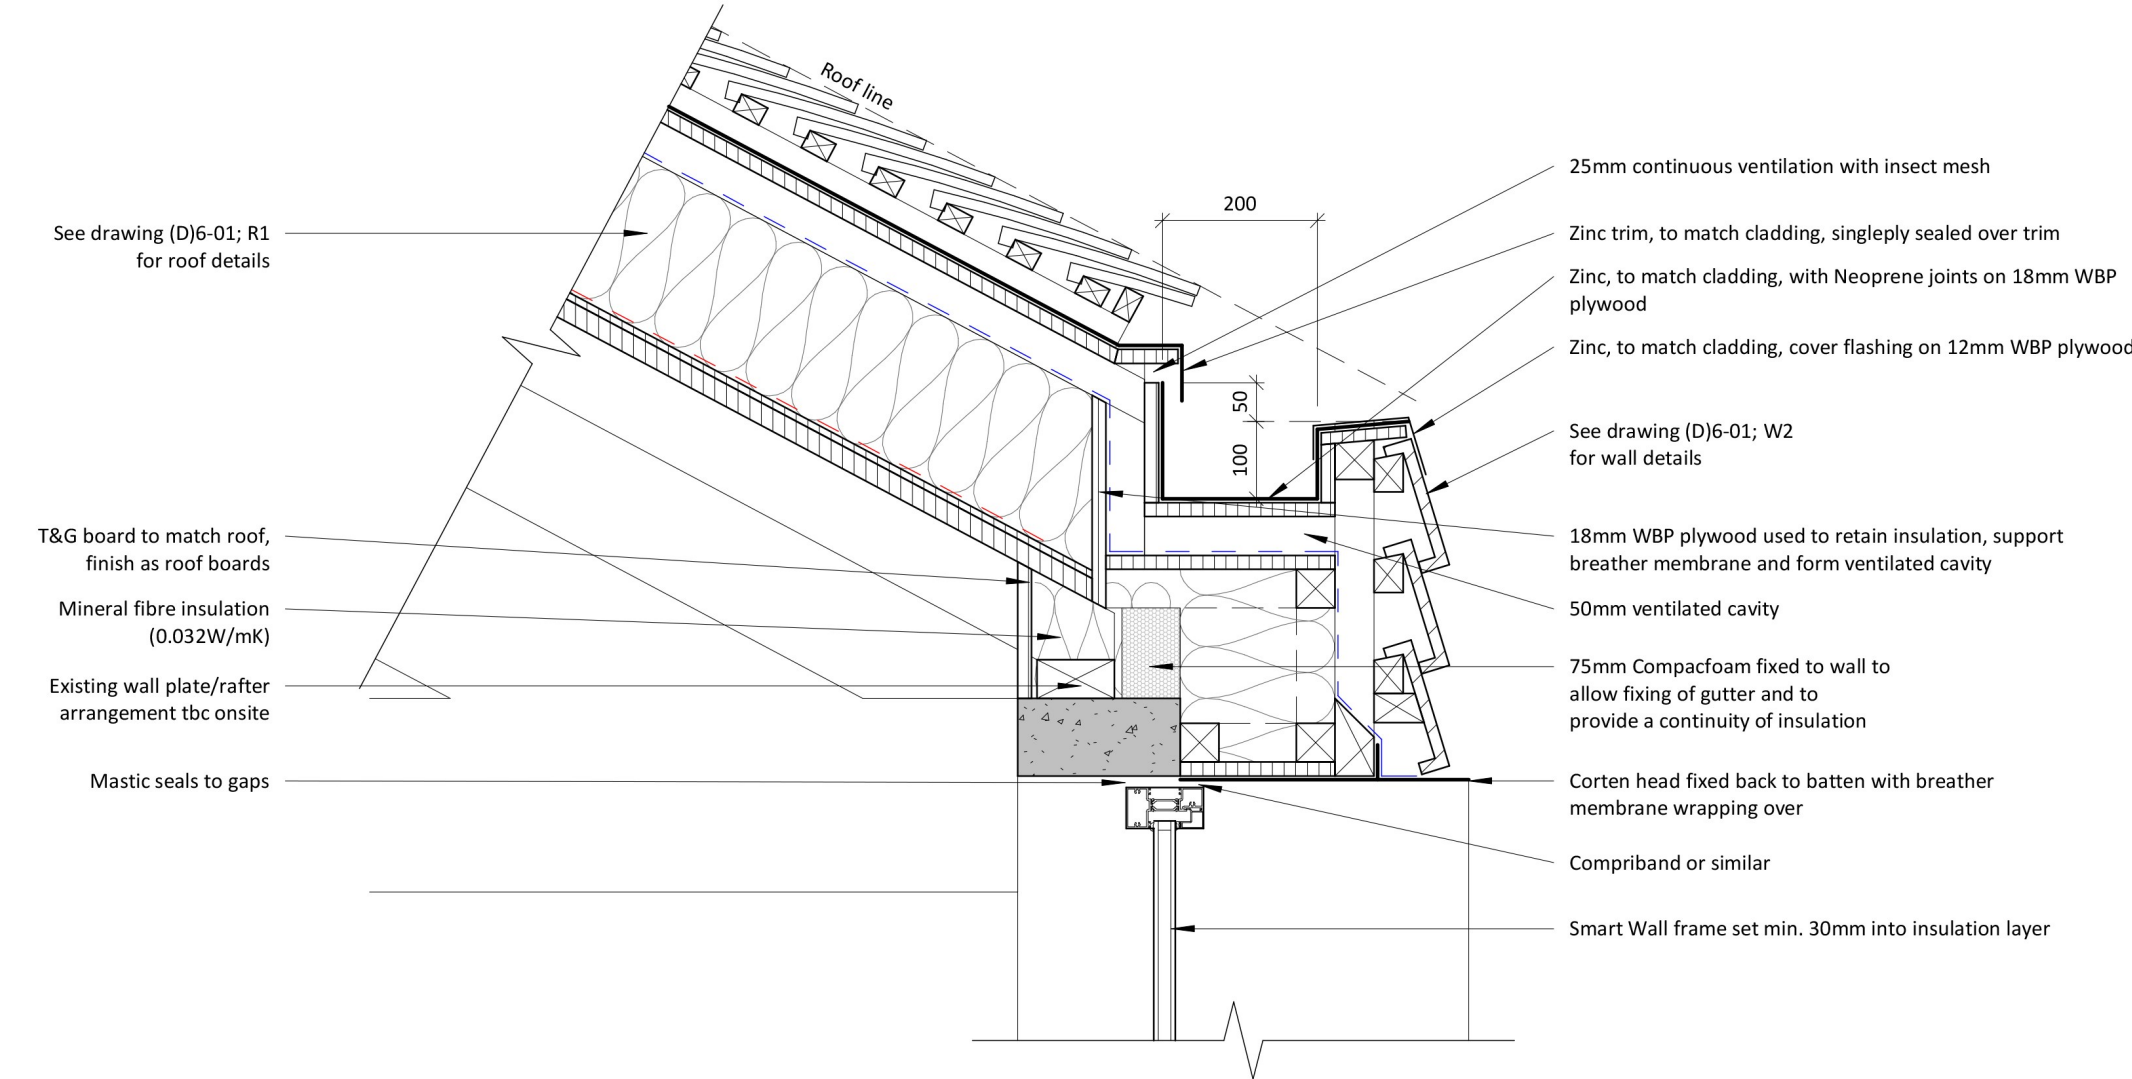


1:10 DETAIL 10 / (D)6-02

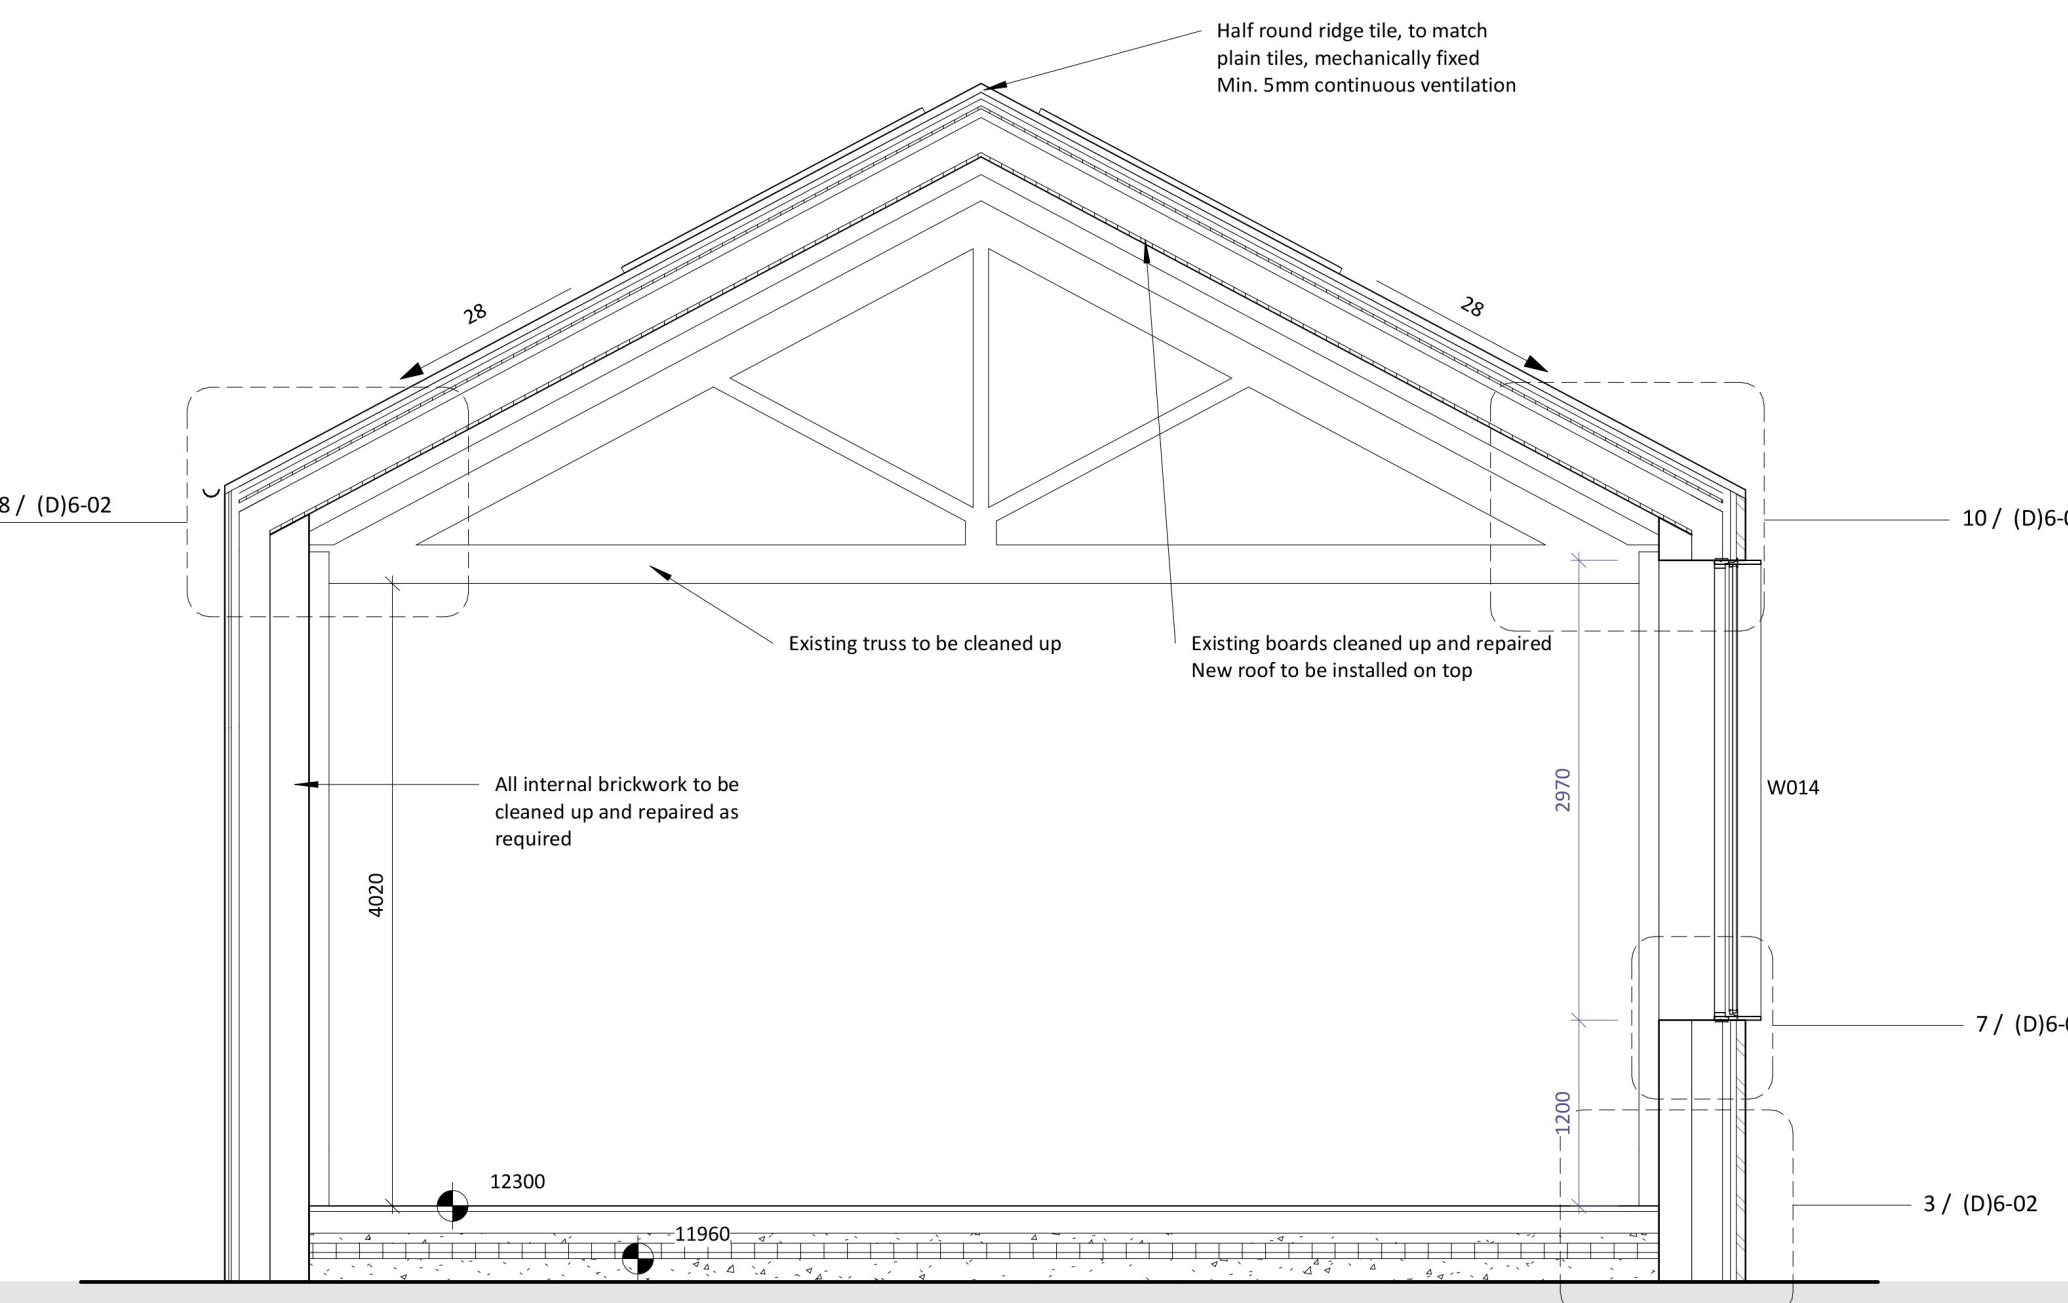


1:50 SECTION A

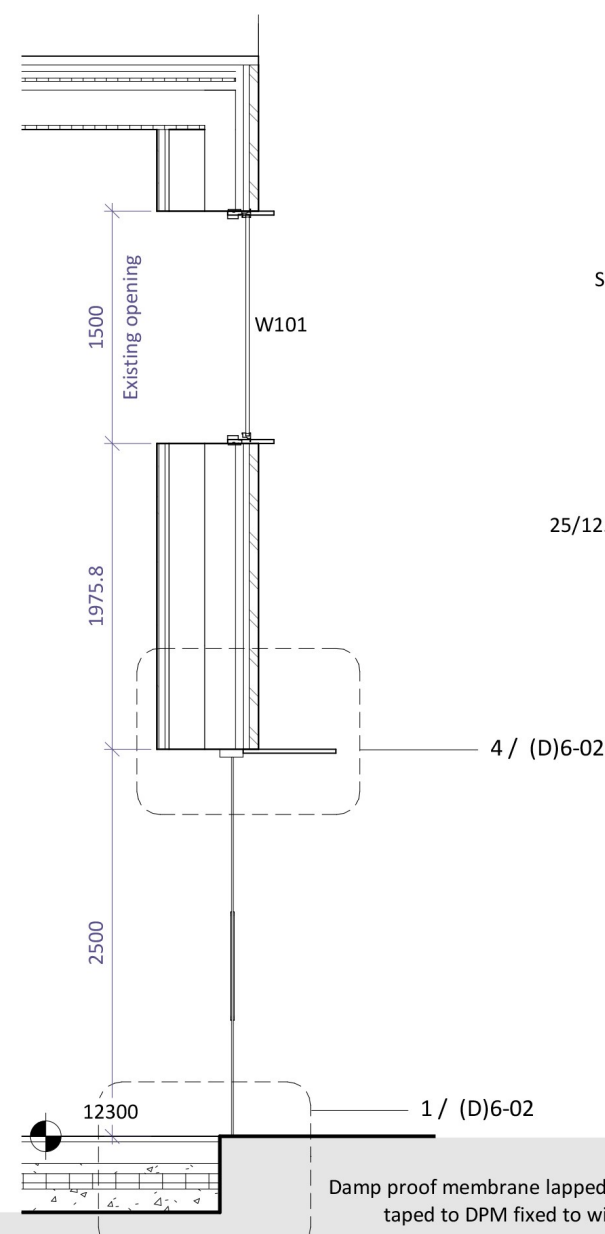


1:50 SECTION B

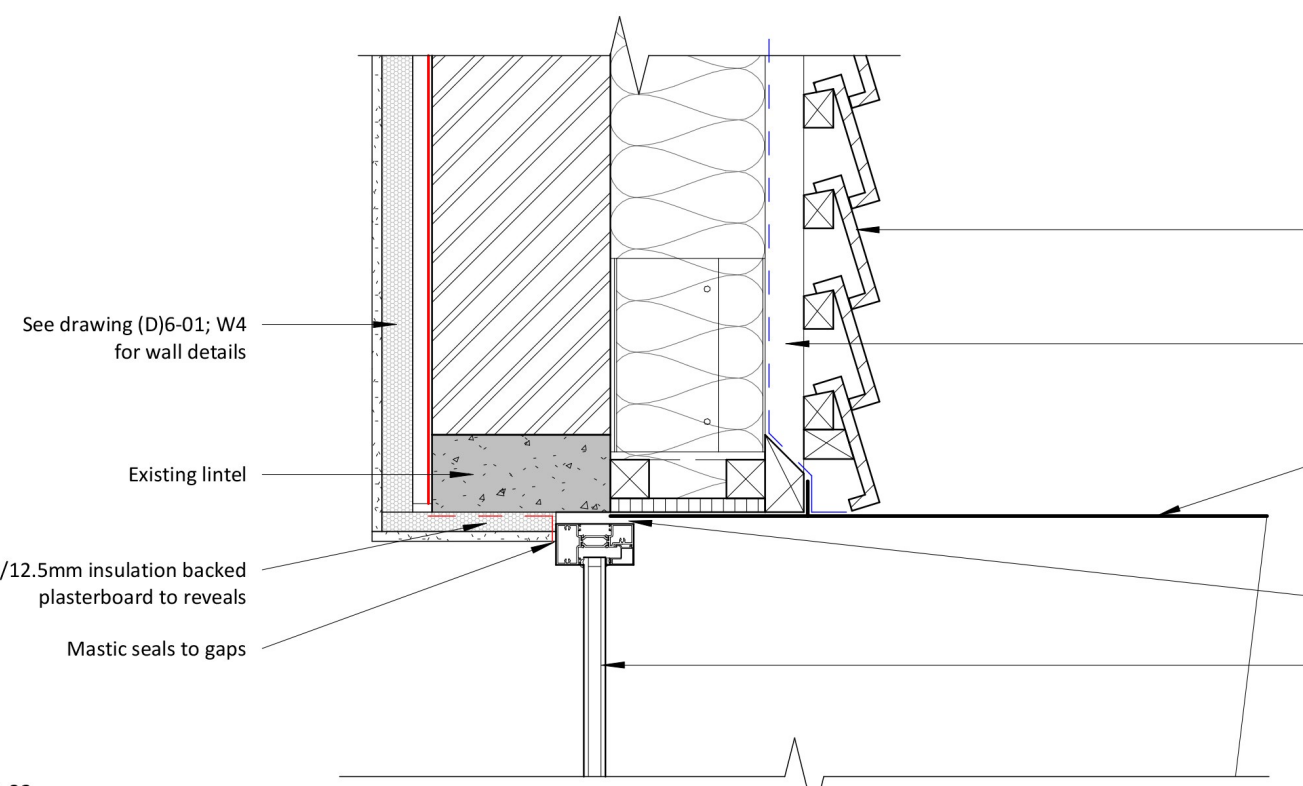


1:10 DETAIL 4 / (D)6-02

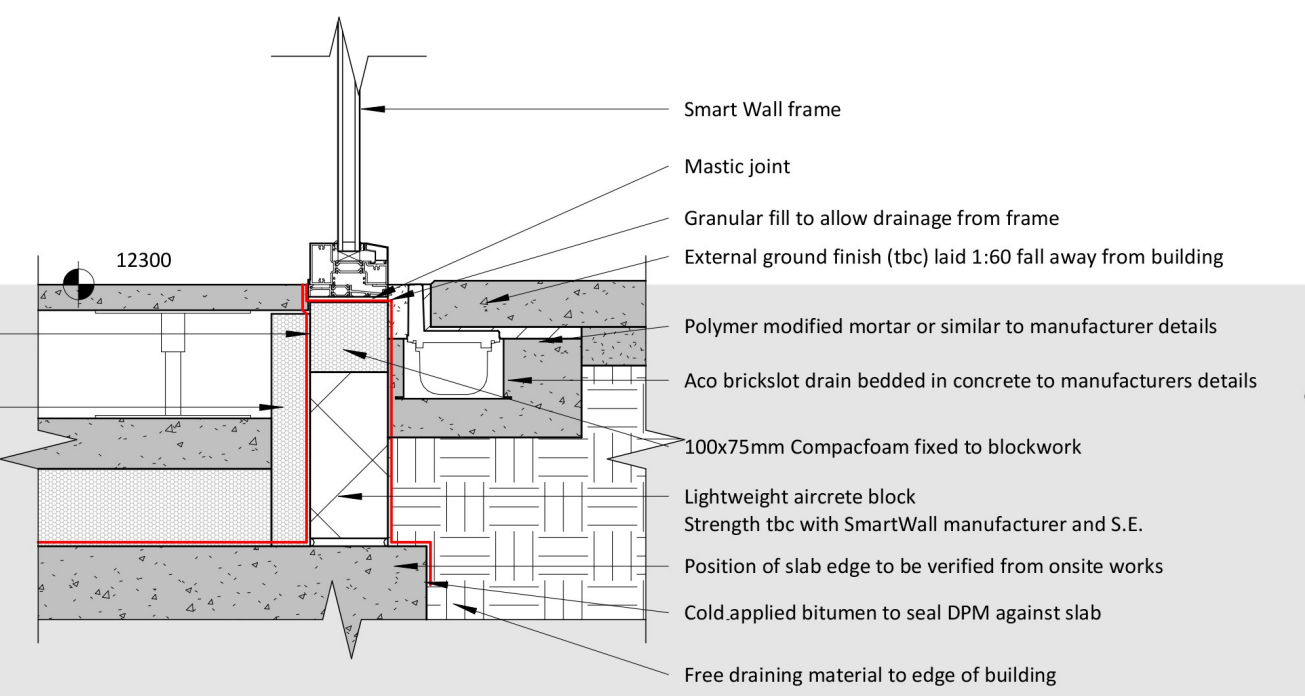


1:10 DETAIL 1 / (D)6-02

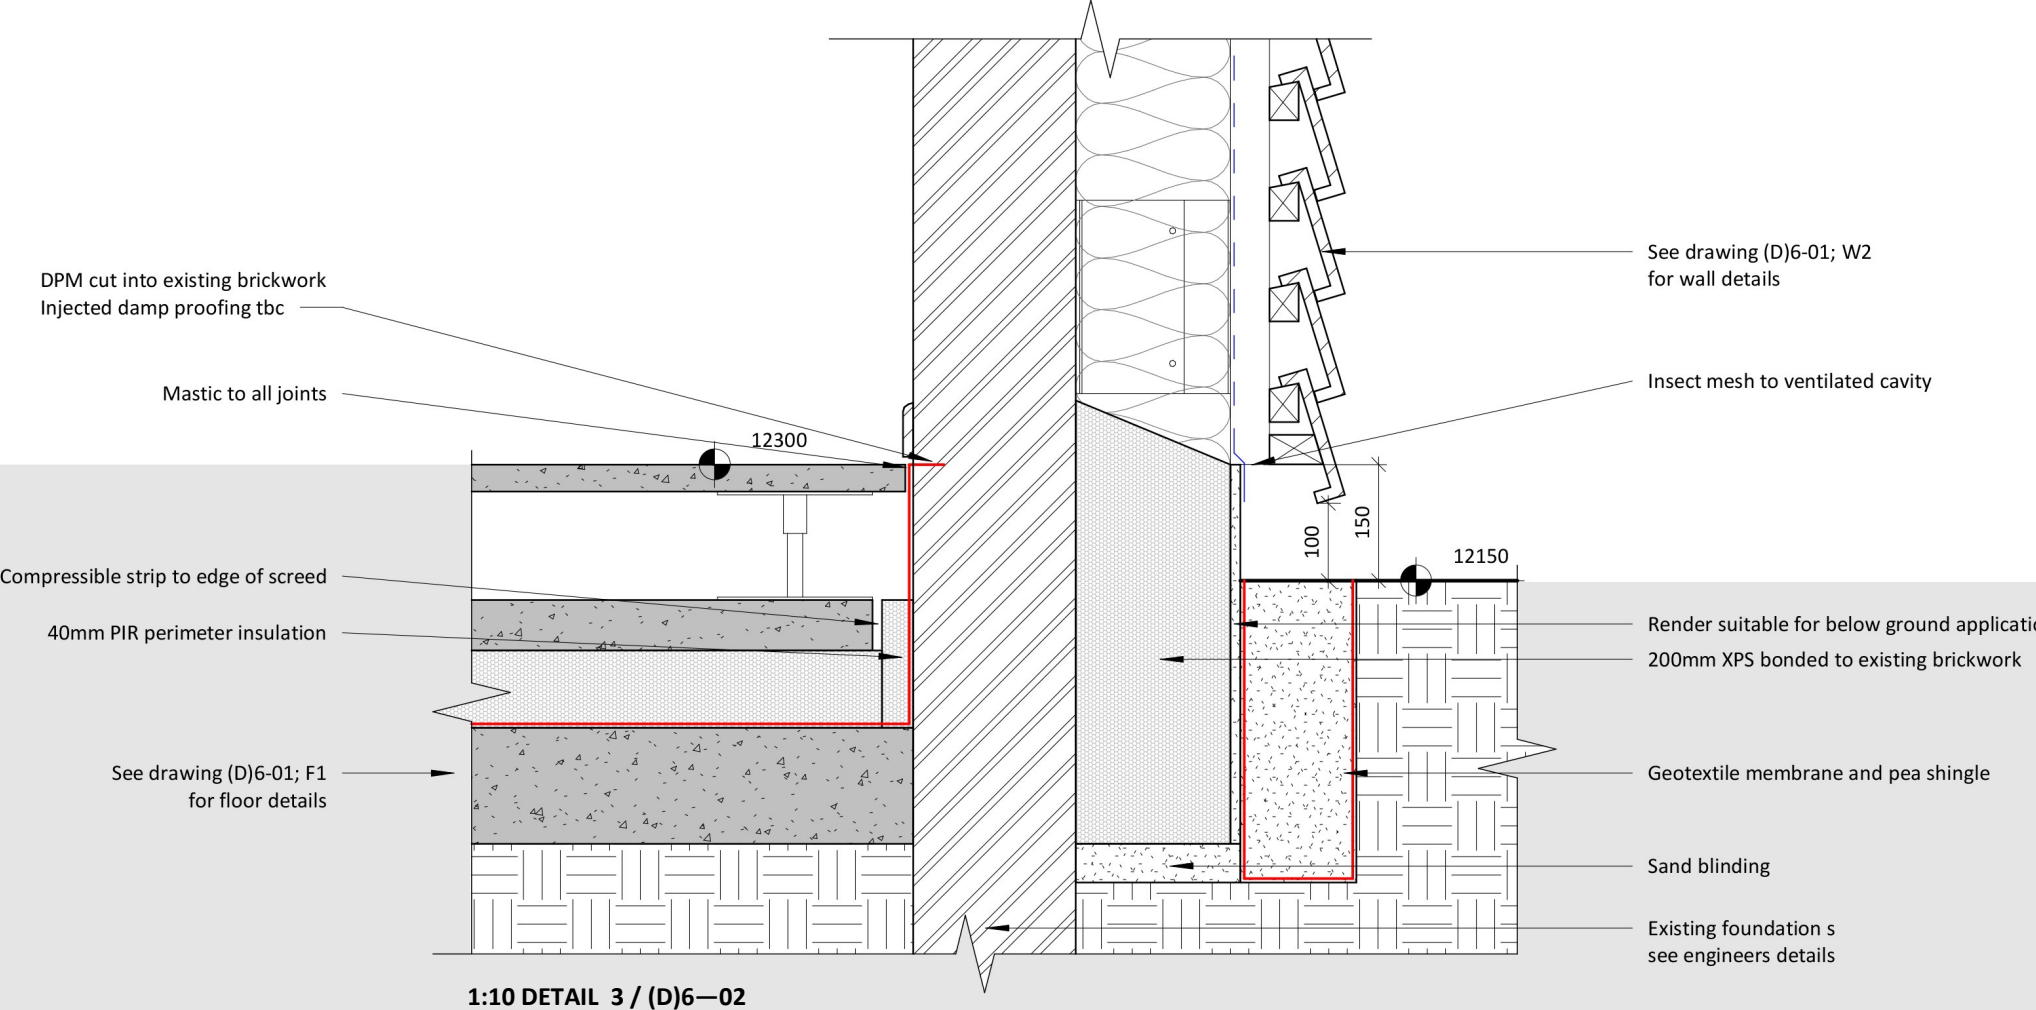


1:10 DETAIL 3 / (D)6-02

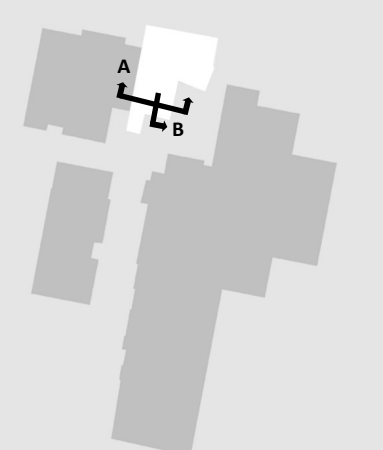


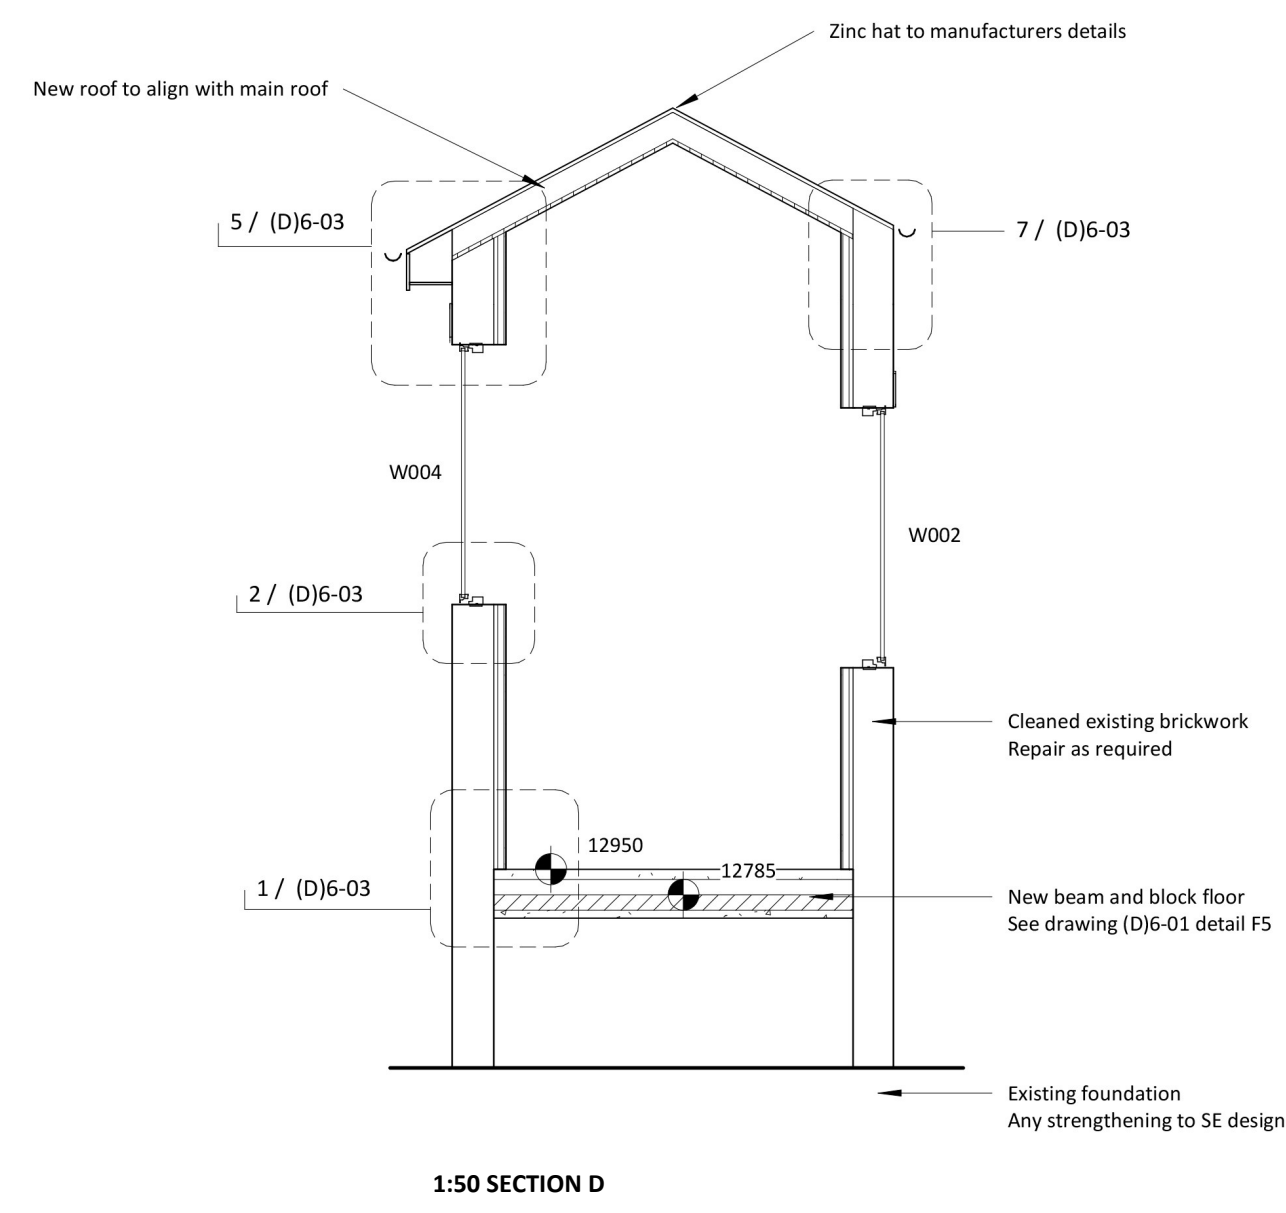


1:50 SECTION D

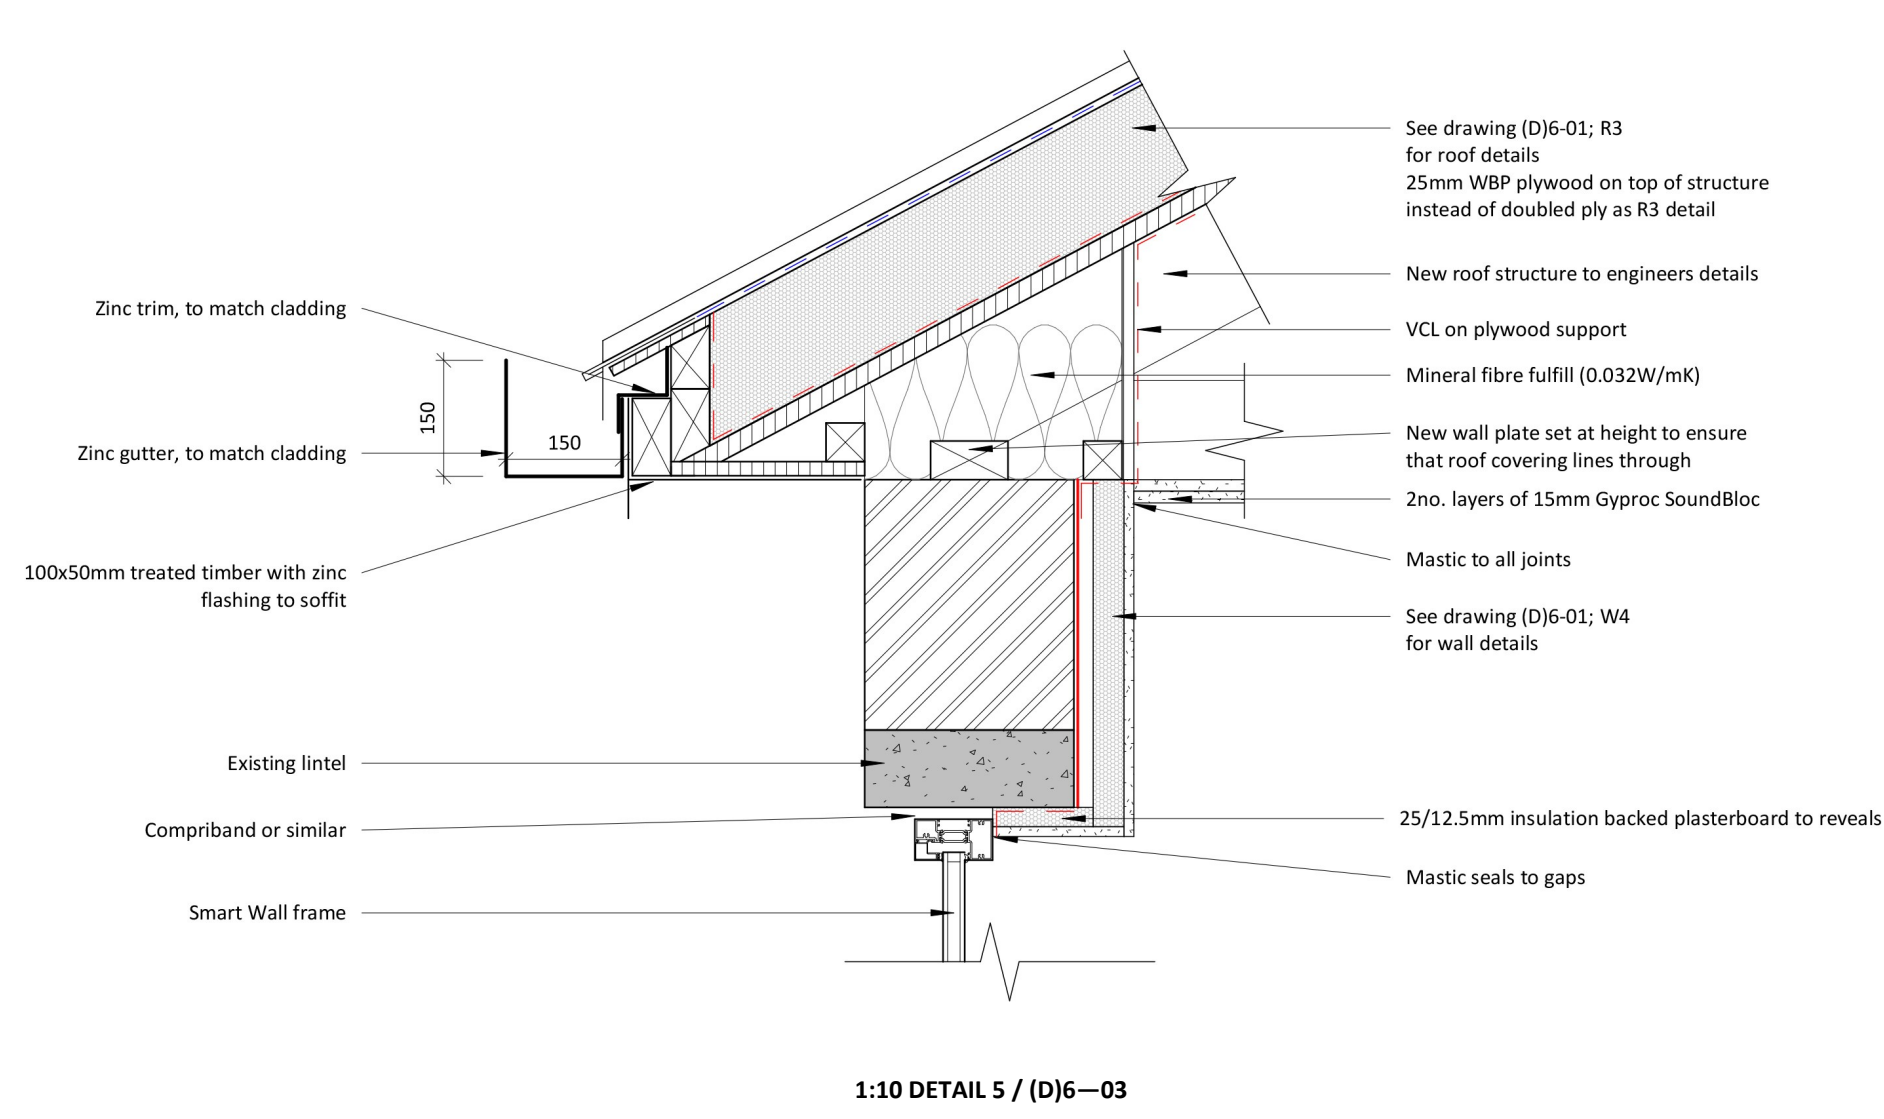


1:10 DETAIL 5 / (D)6-03

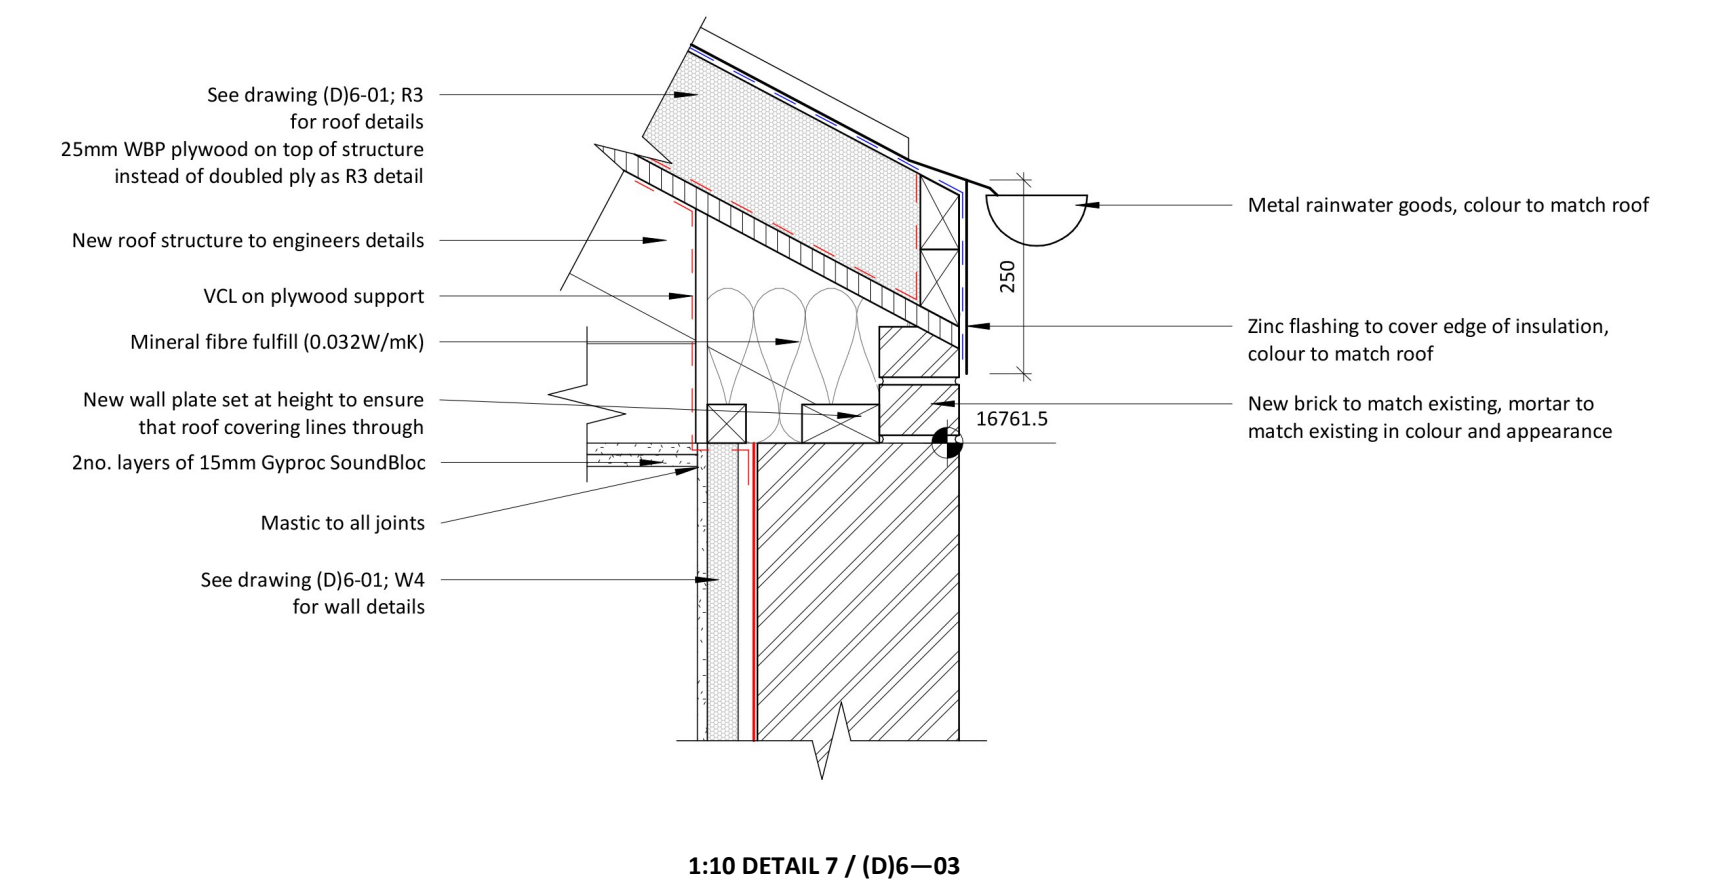


1:10 DETAIL 7 / (D)6-03

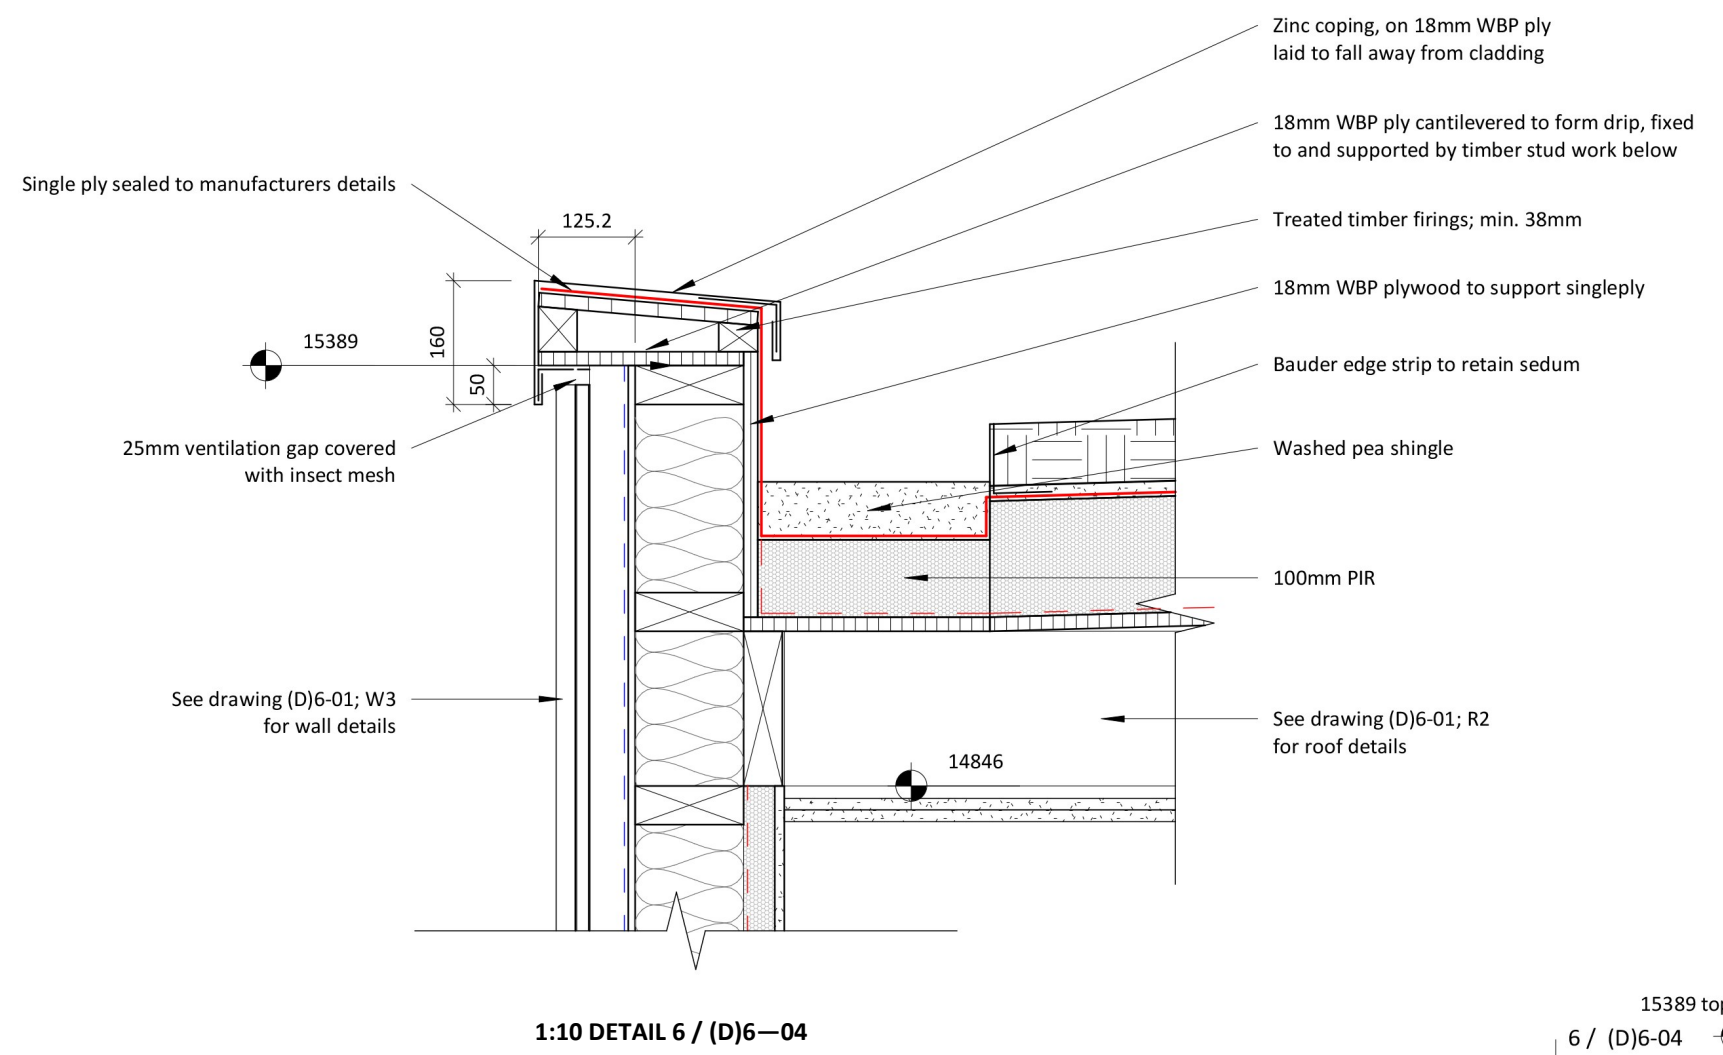


1:10 DETAIL 6 / (D)6-04

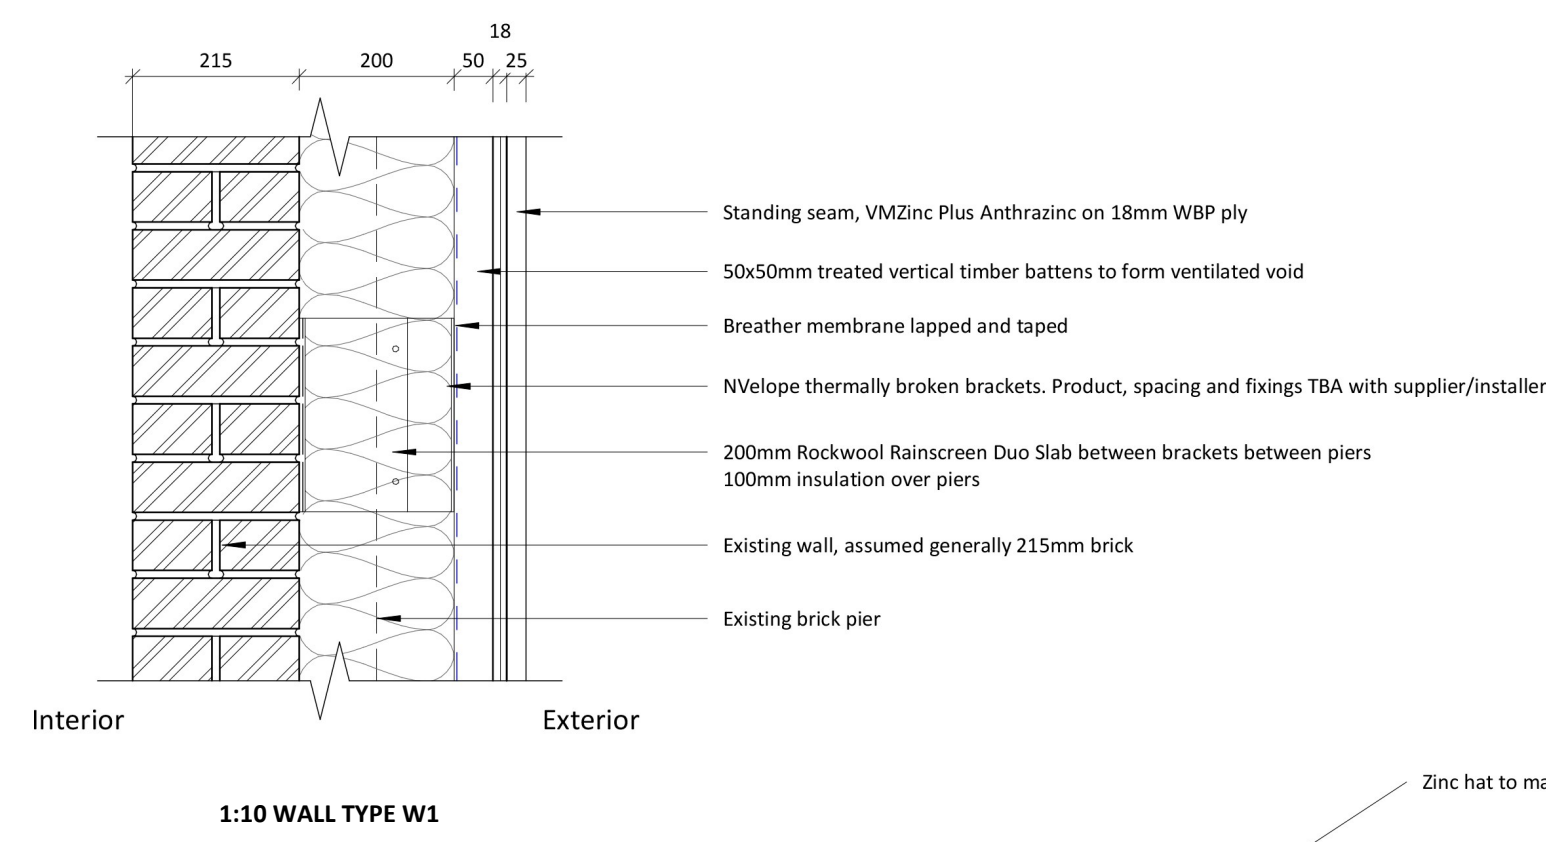


1:10 WALL TYPE W1

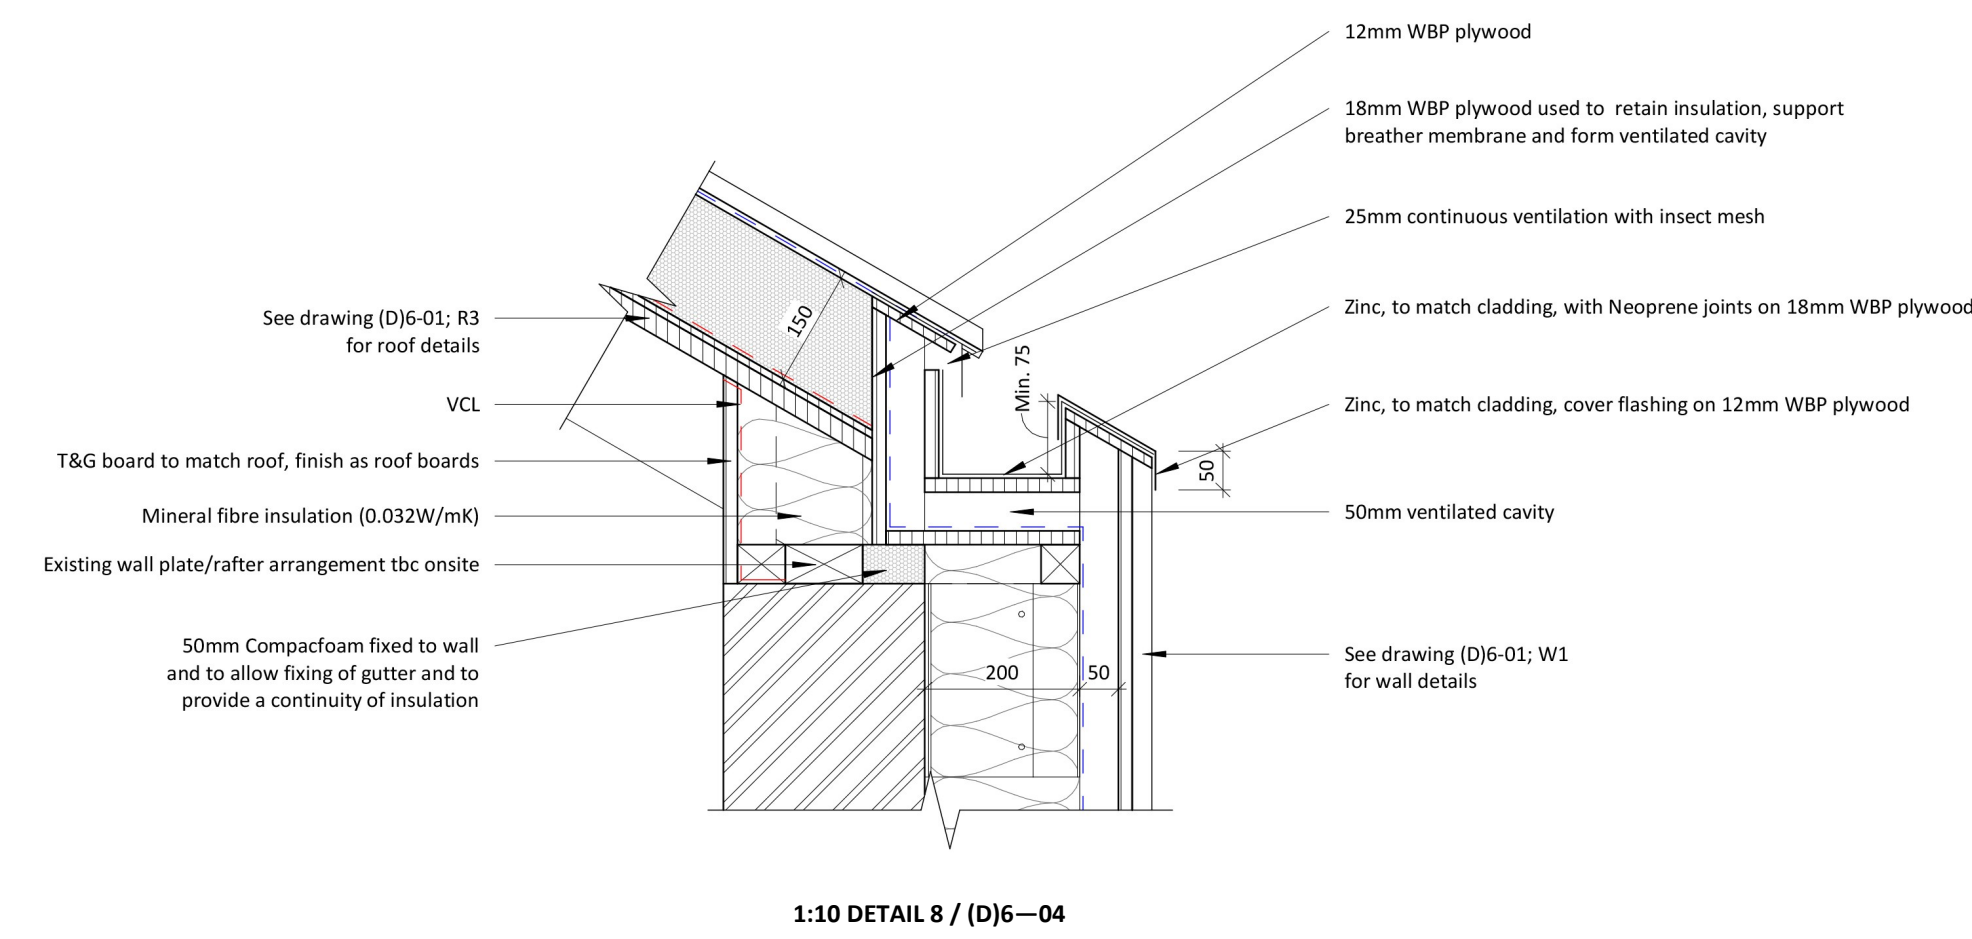


1:10 DETAIL 8 / (D)6-04

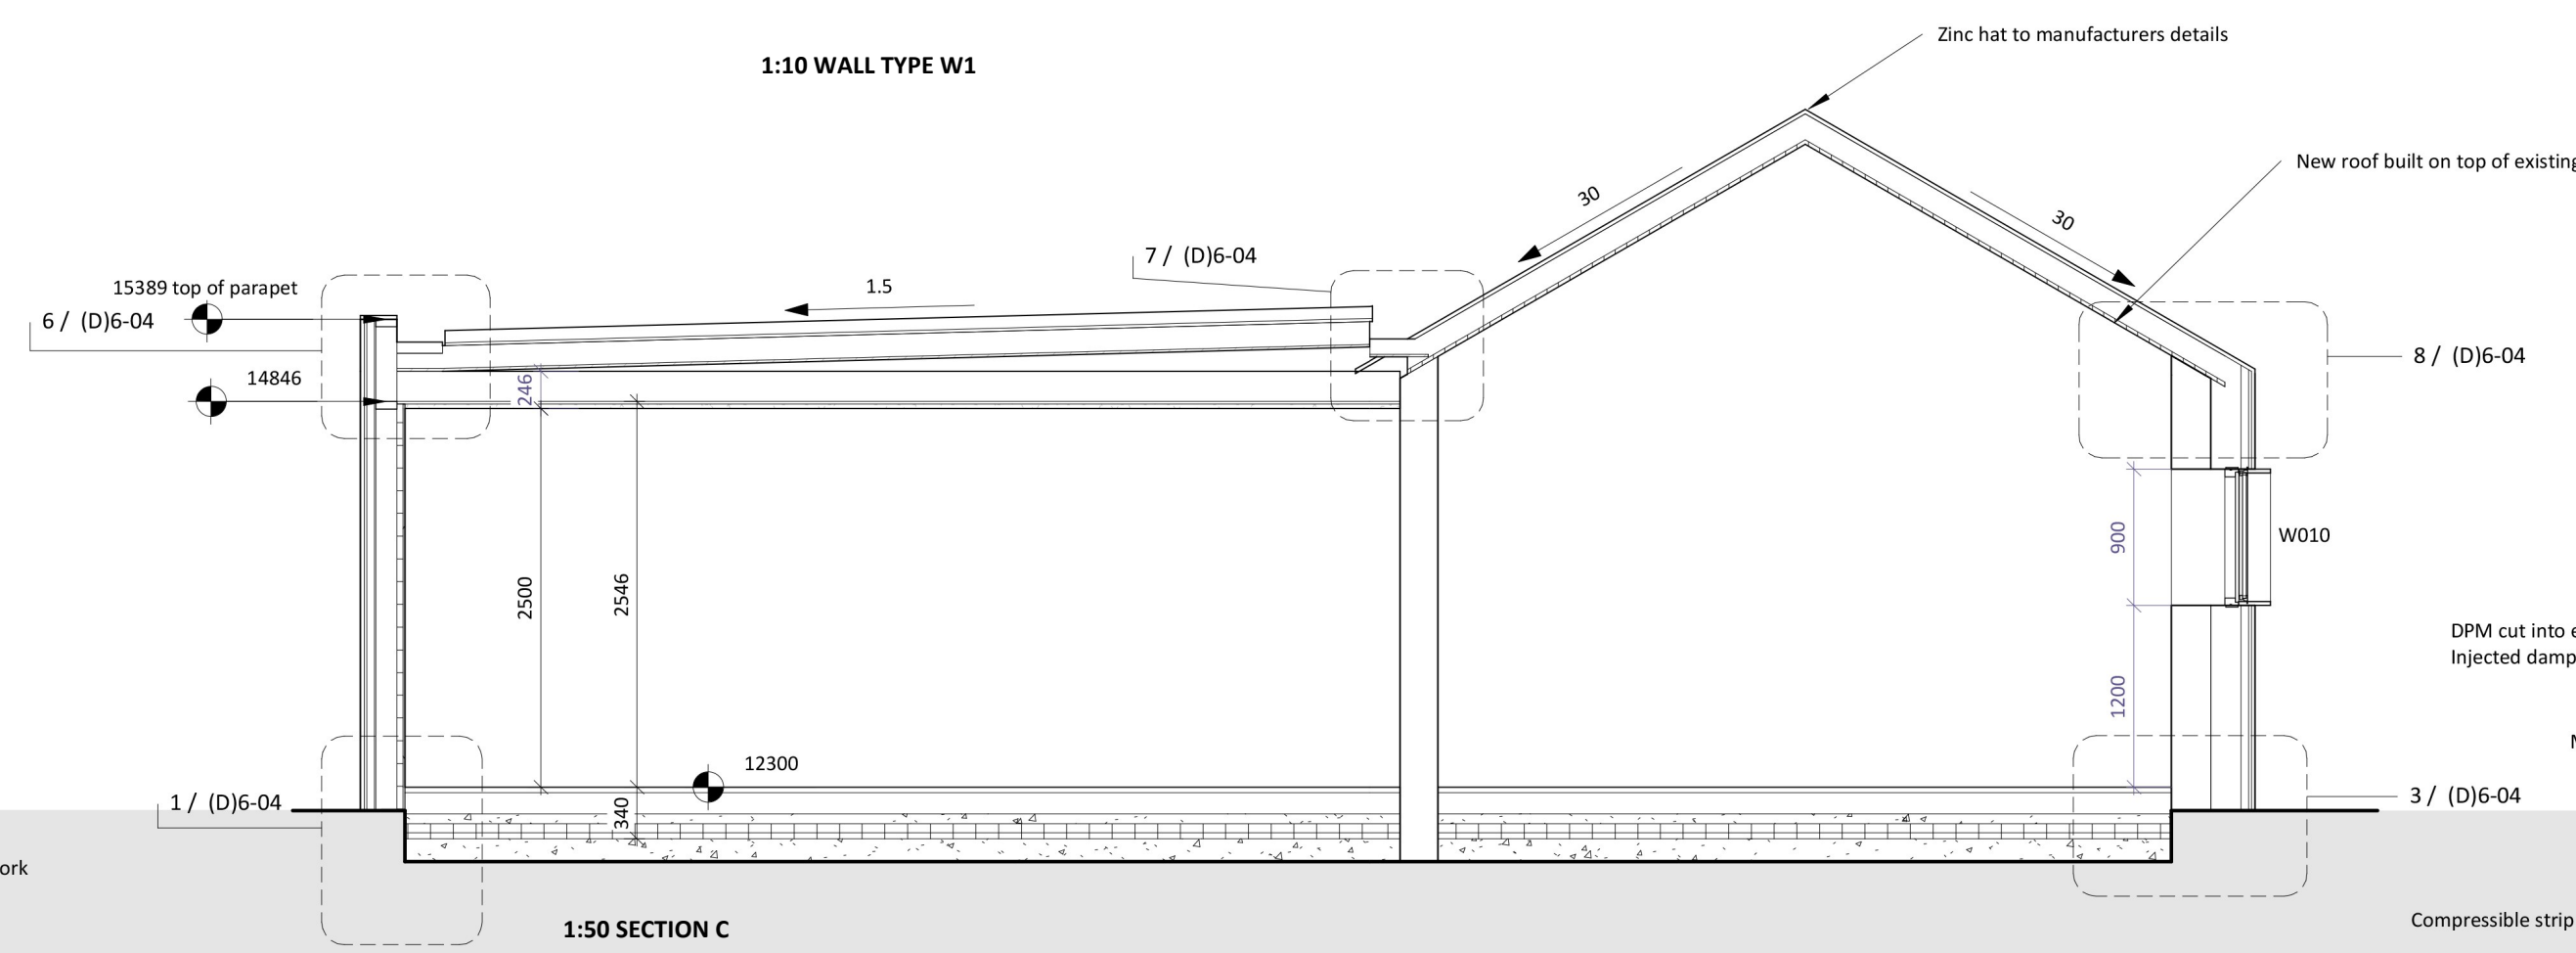

1:50 SECTION C

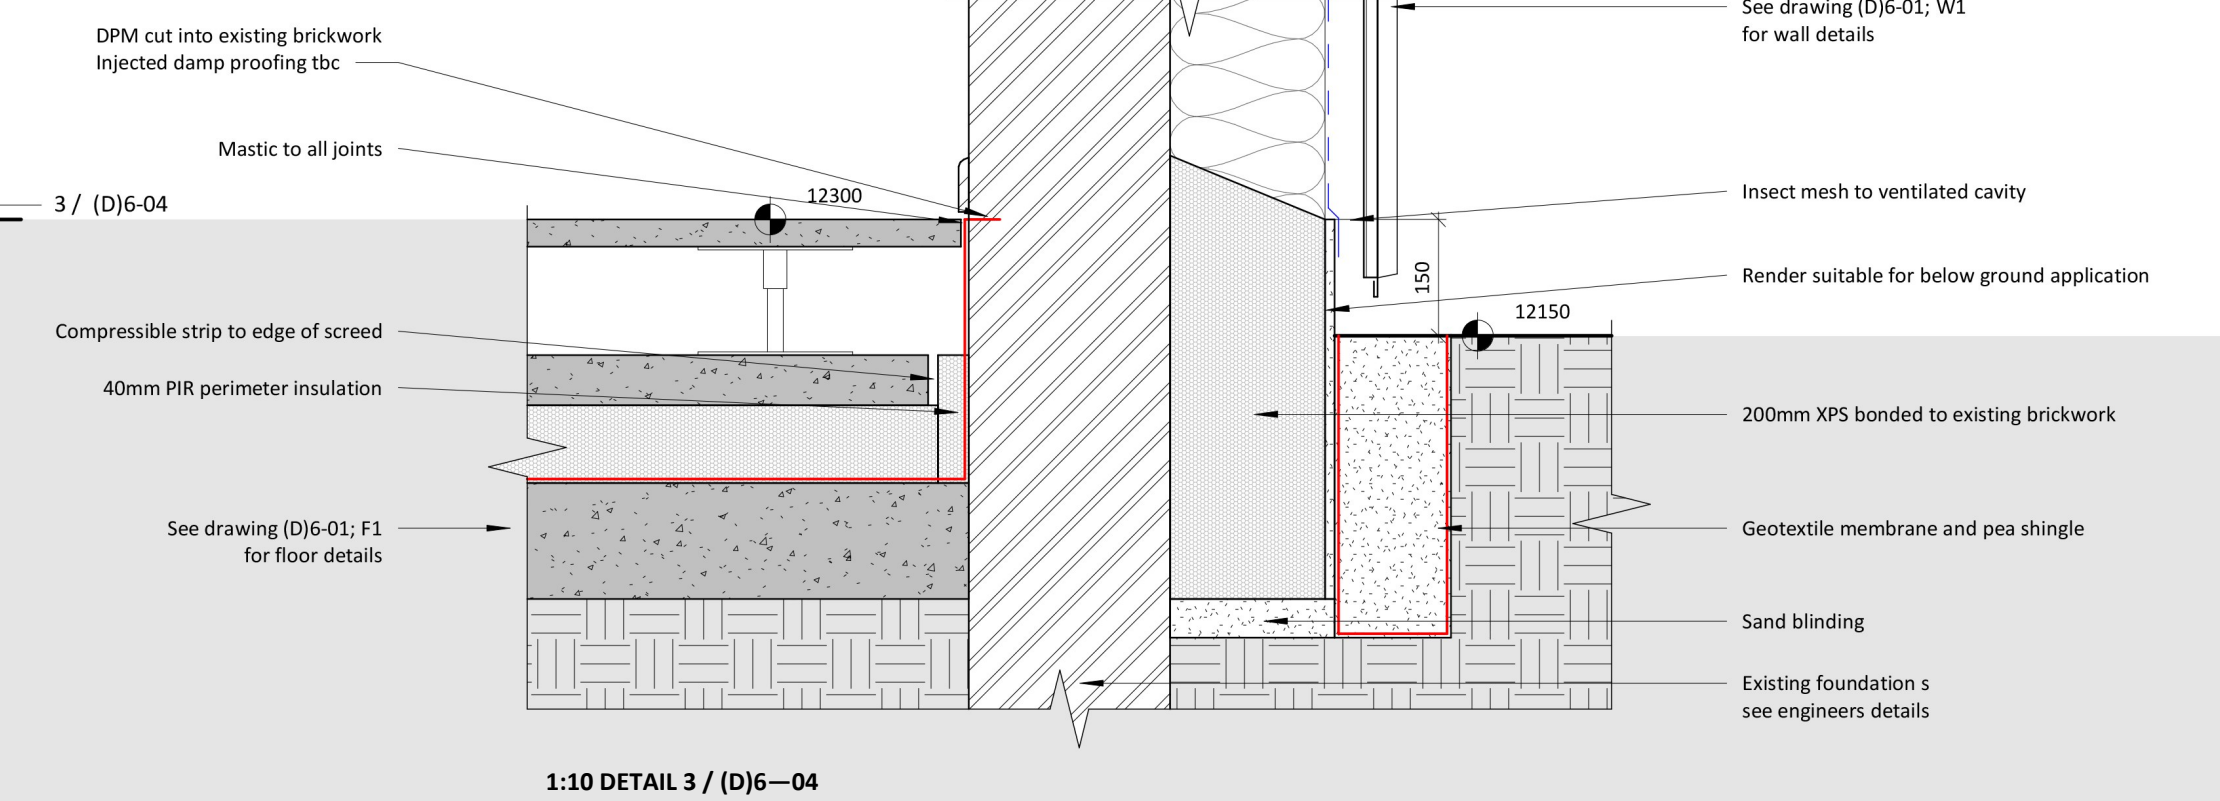

1:10 DETAIL 3 / (D)6-04

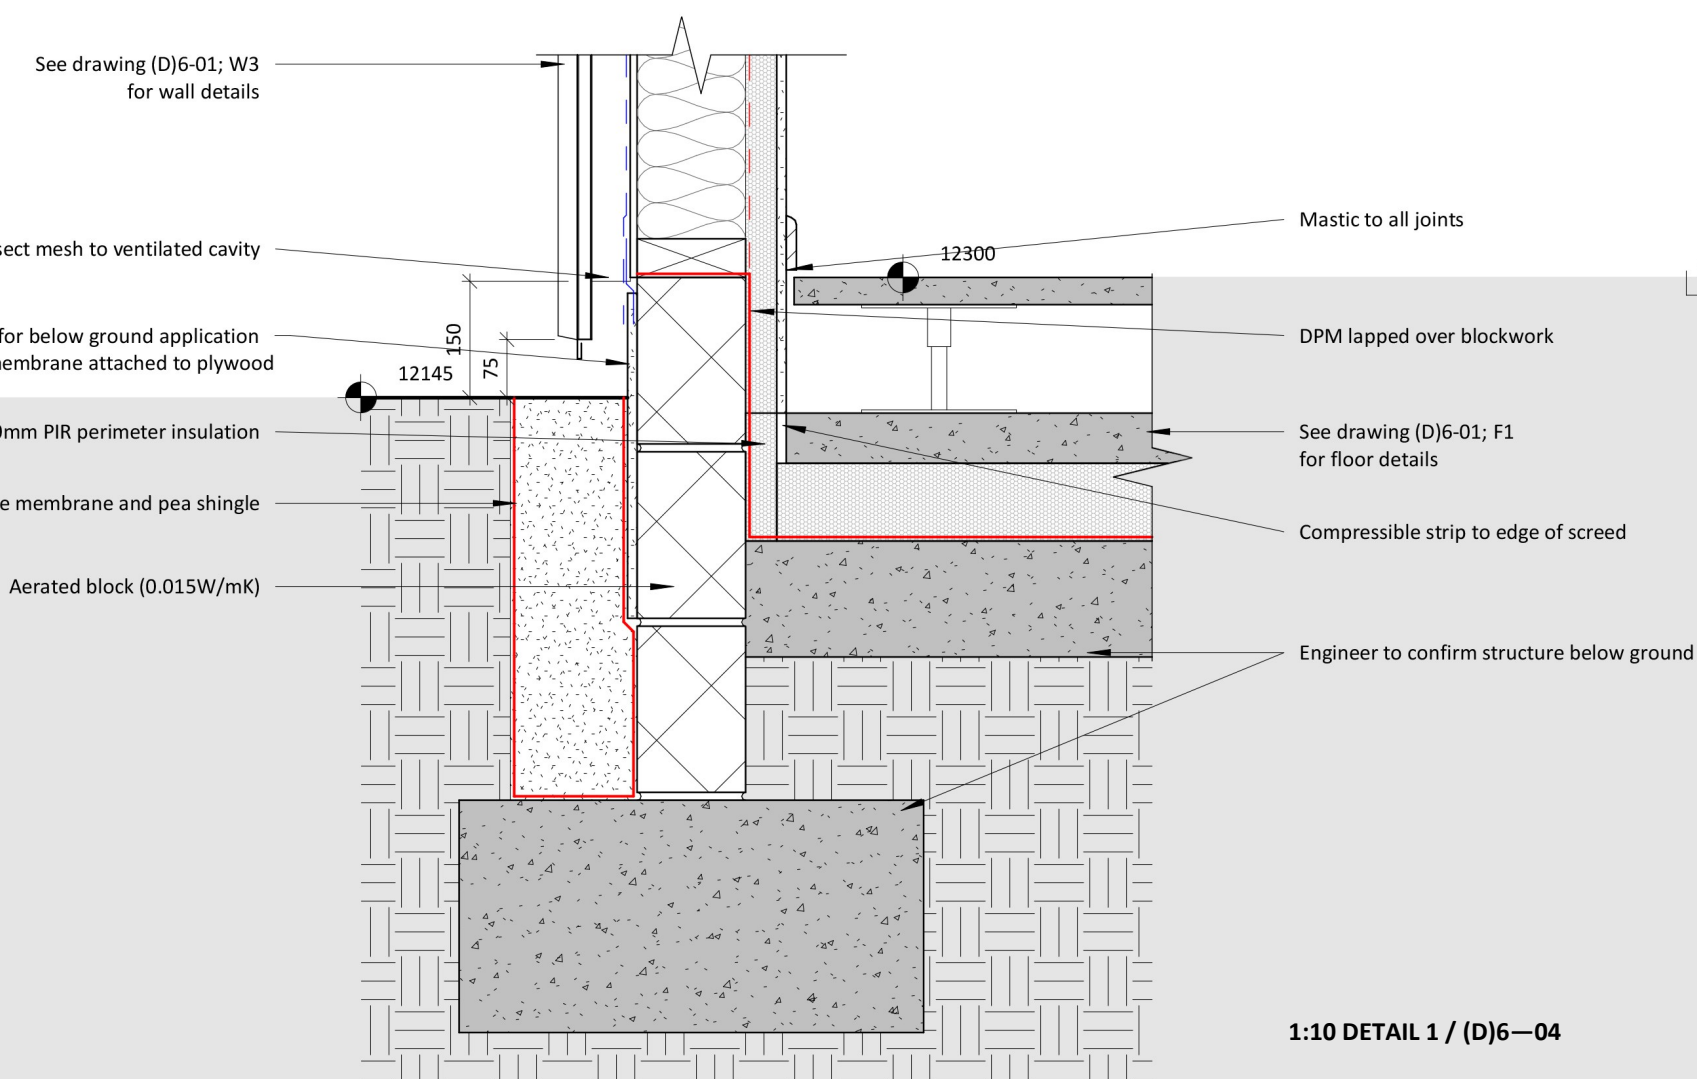

1:10 DETAIL 1 / (D)6-04

